






10 0 10 20 

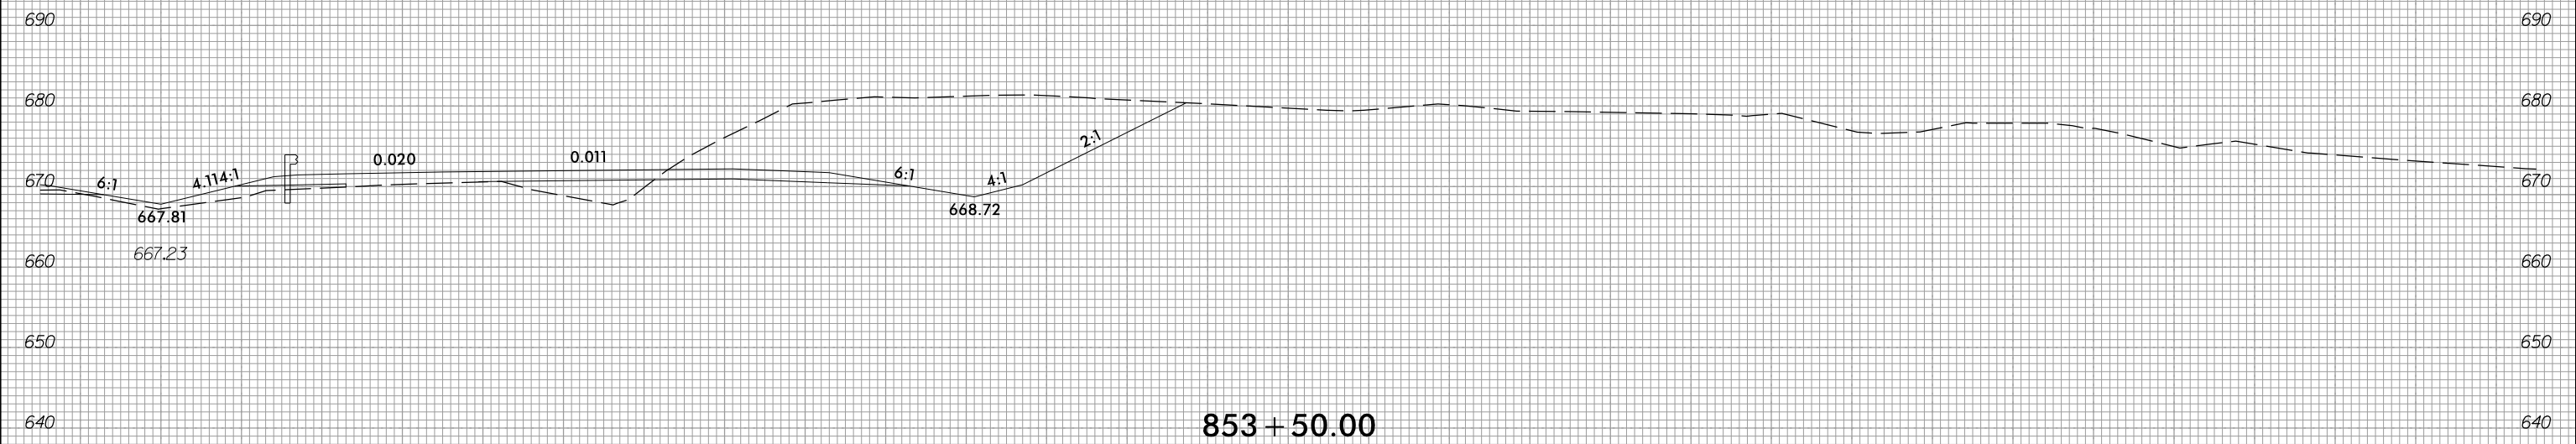

853+50.00

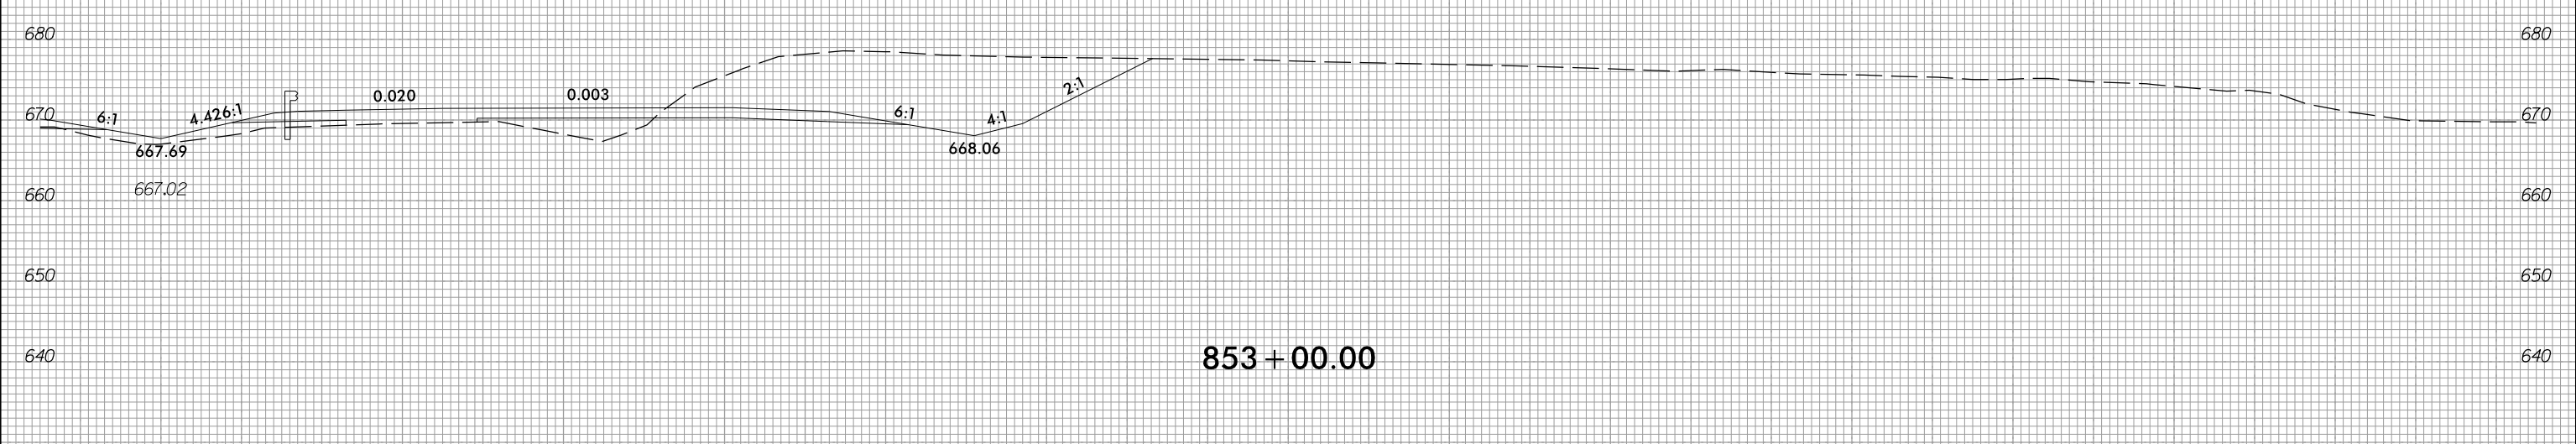

853+00.00

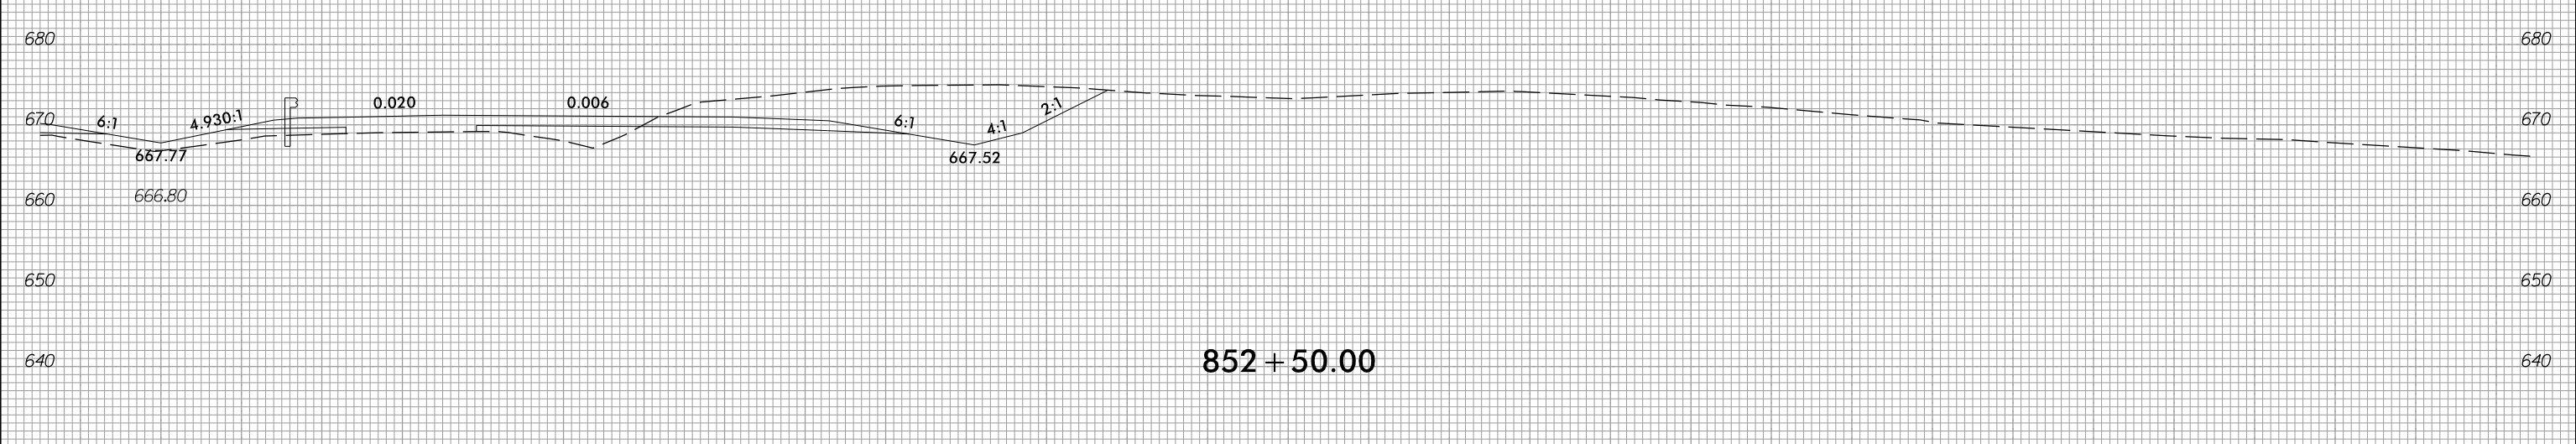

852+50.00

-L- RT

10 0 10 20 