


6/23/16




PROJ. REFERENCE NO.	SHEET NO.
R-2707E	X-98

10 0 10 20 

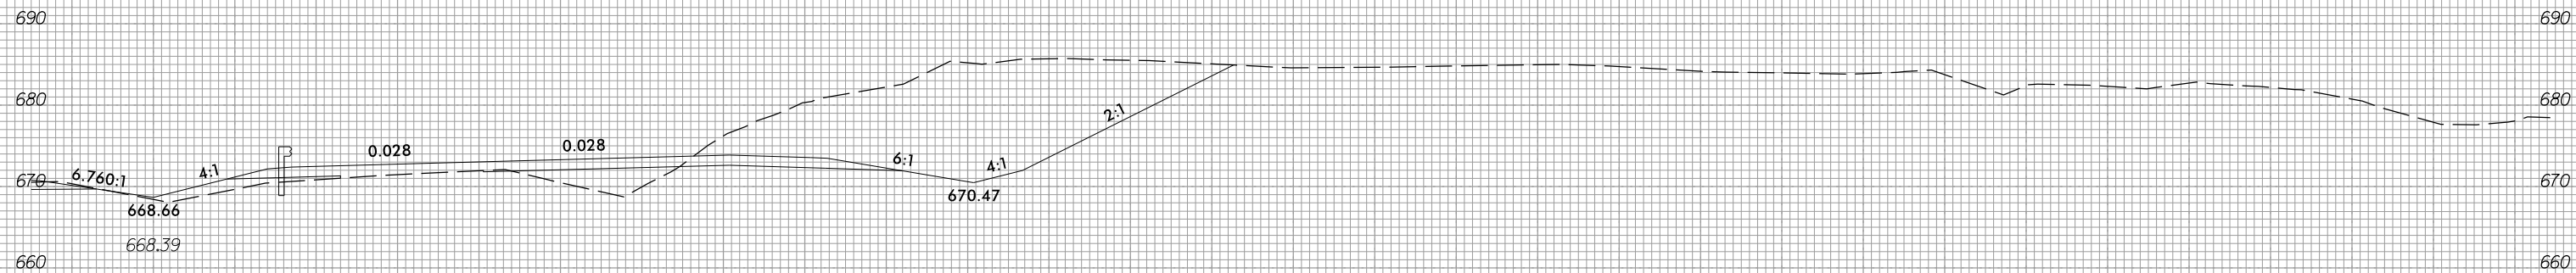

854 + 50.00

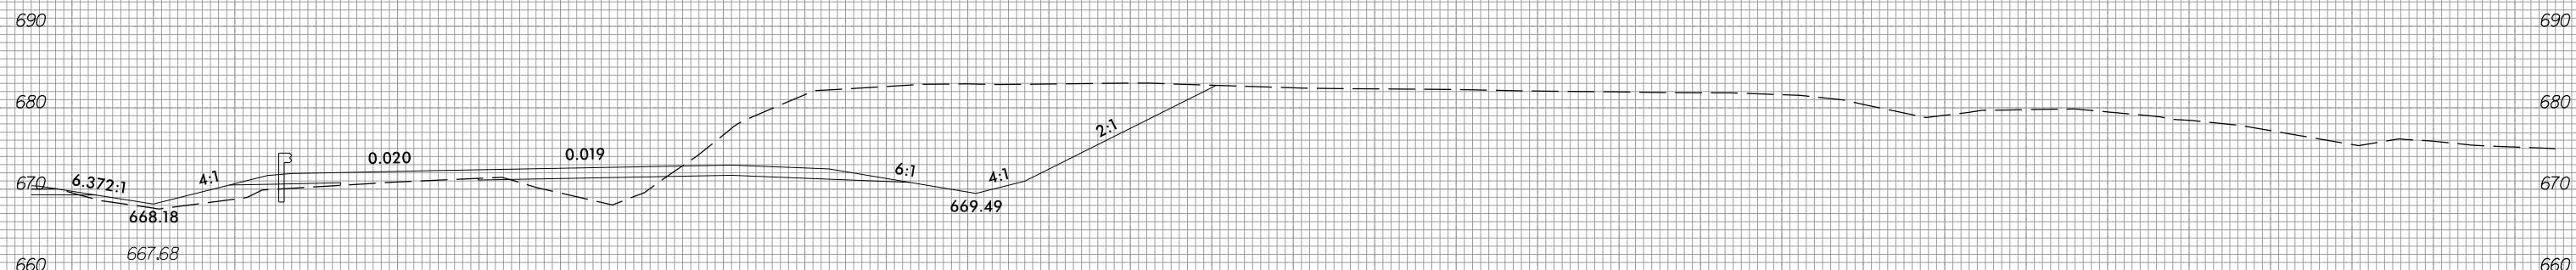

854 + 00.00

-L- RT

10 0 10 20 

4/16/2023 c:\users\wujarvis\documents\pw-working\d0103749\R2707E_CMD_XPL_L_RT.dgn wujarvis