




6/23/16

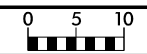


PROJ. REFERENCE NO.	SHEET NO.
R-2707E	X-99

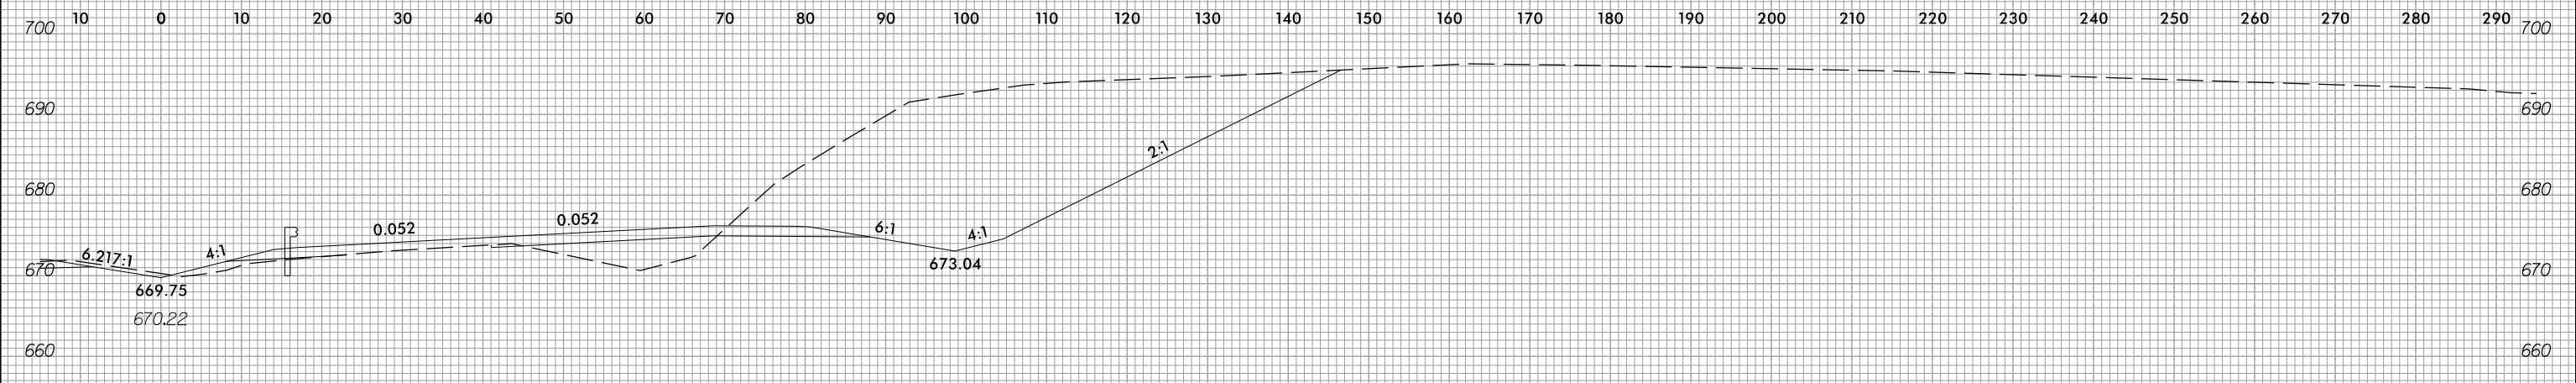

856 + 00.00

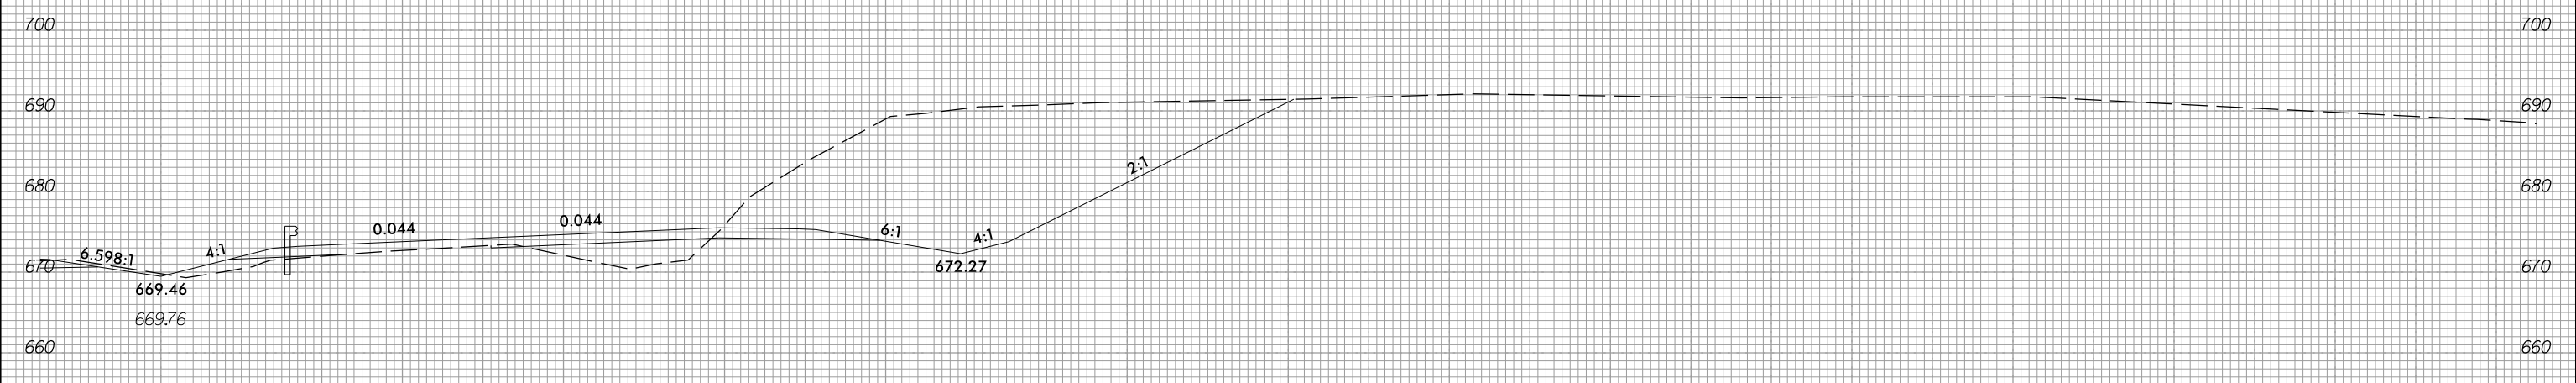

855 + 50.00

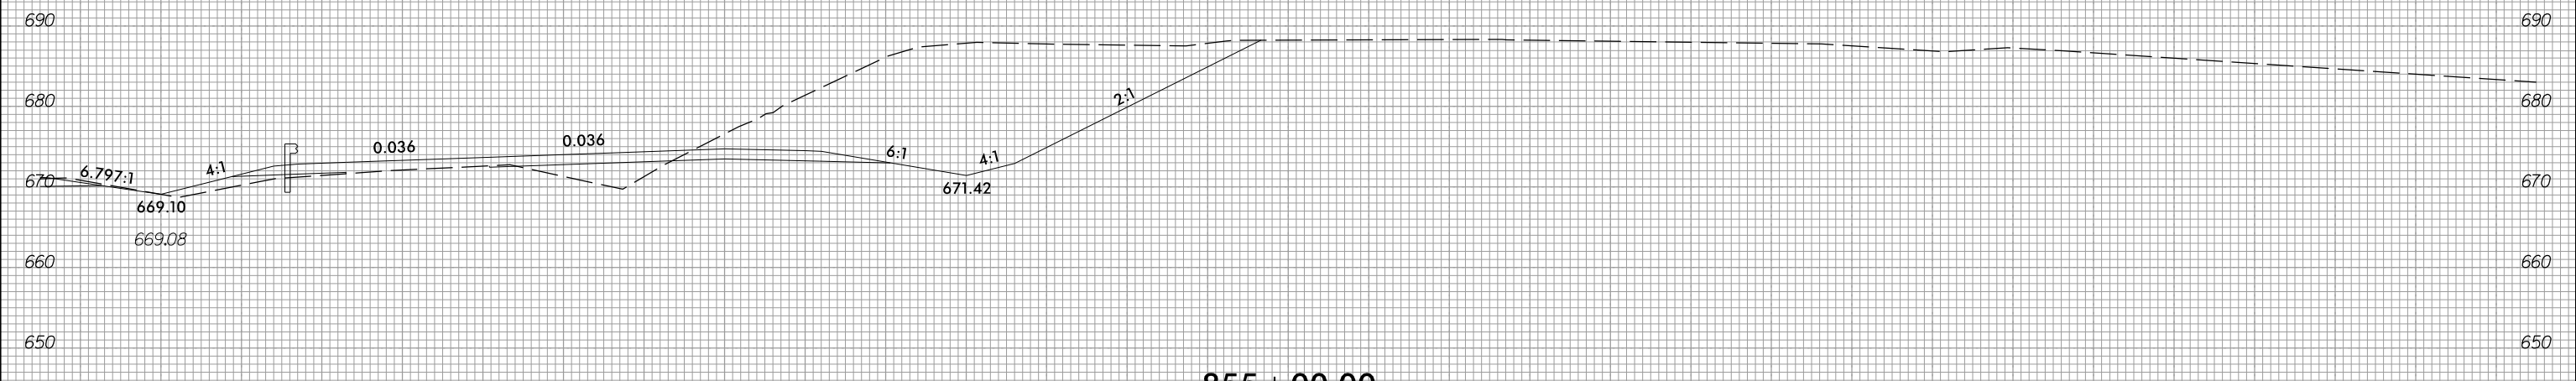

855 + 00.00

-L- RT

4/6/2023 c:\users\ujarvis\documents\pw-working\0103749\R2707E_CMD_XPL_L_RT.dgn