


6/23/16



| | |
|---------------------|-----------|
| PROJ. REFERENCE NO. | SHEET NO. |
| R-2707E | X-101 |

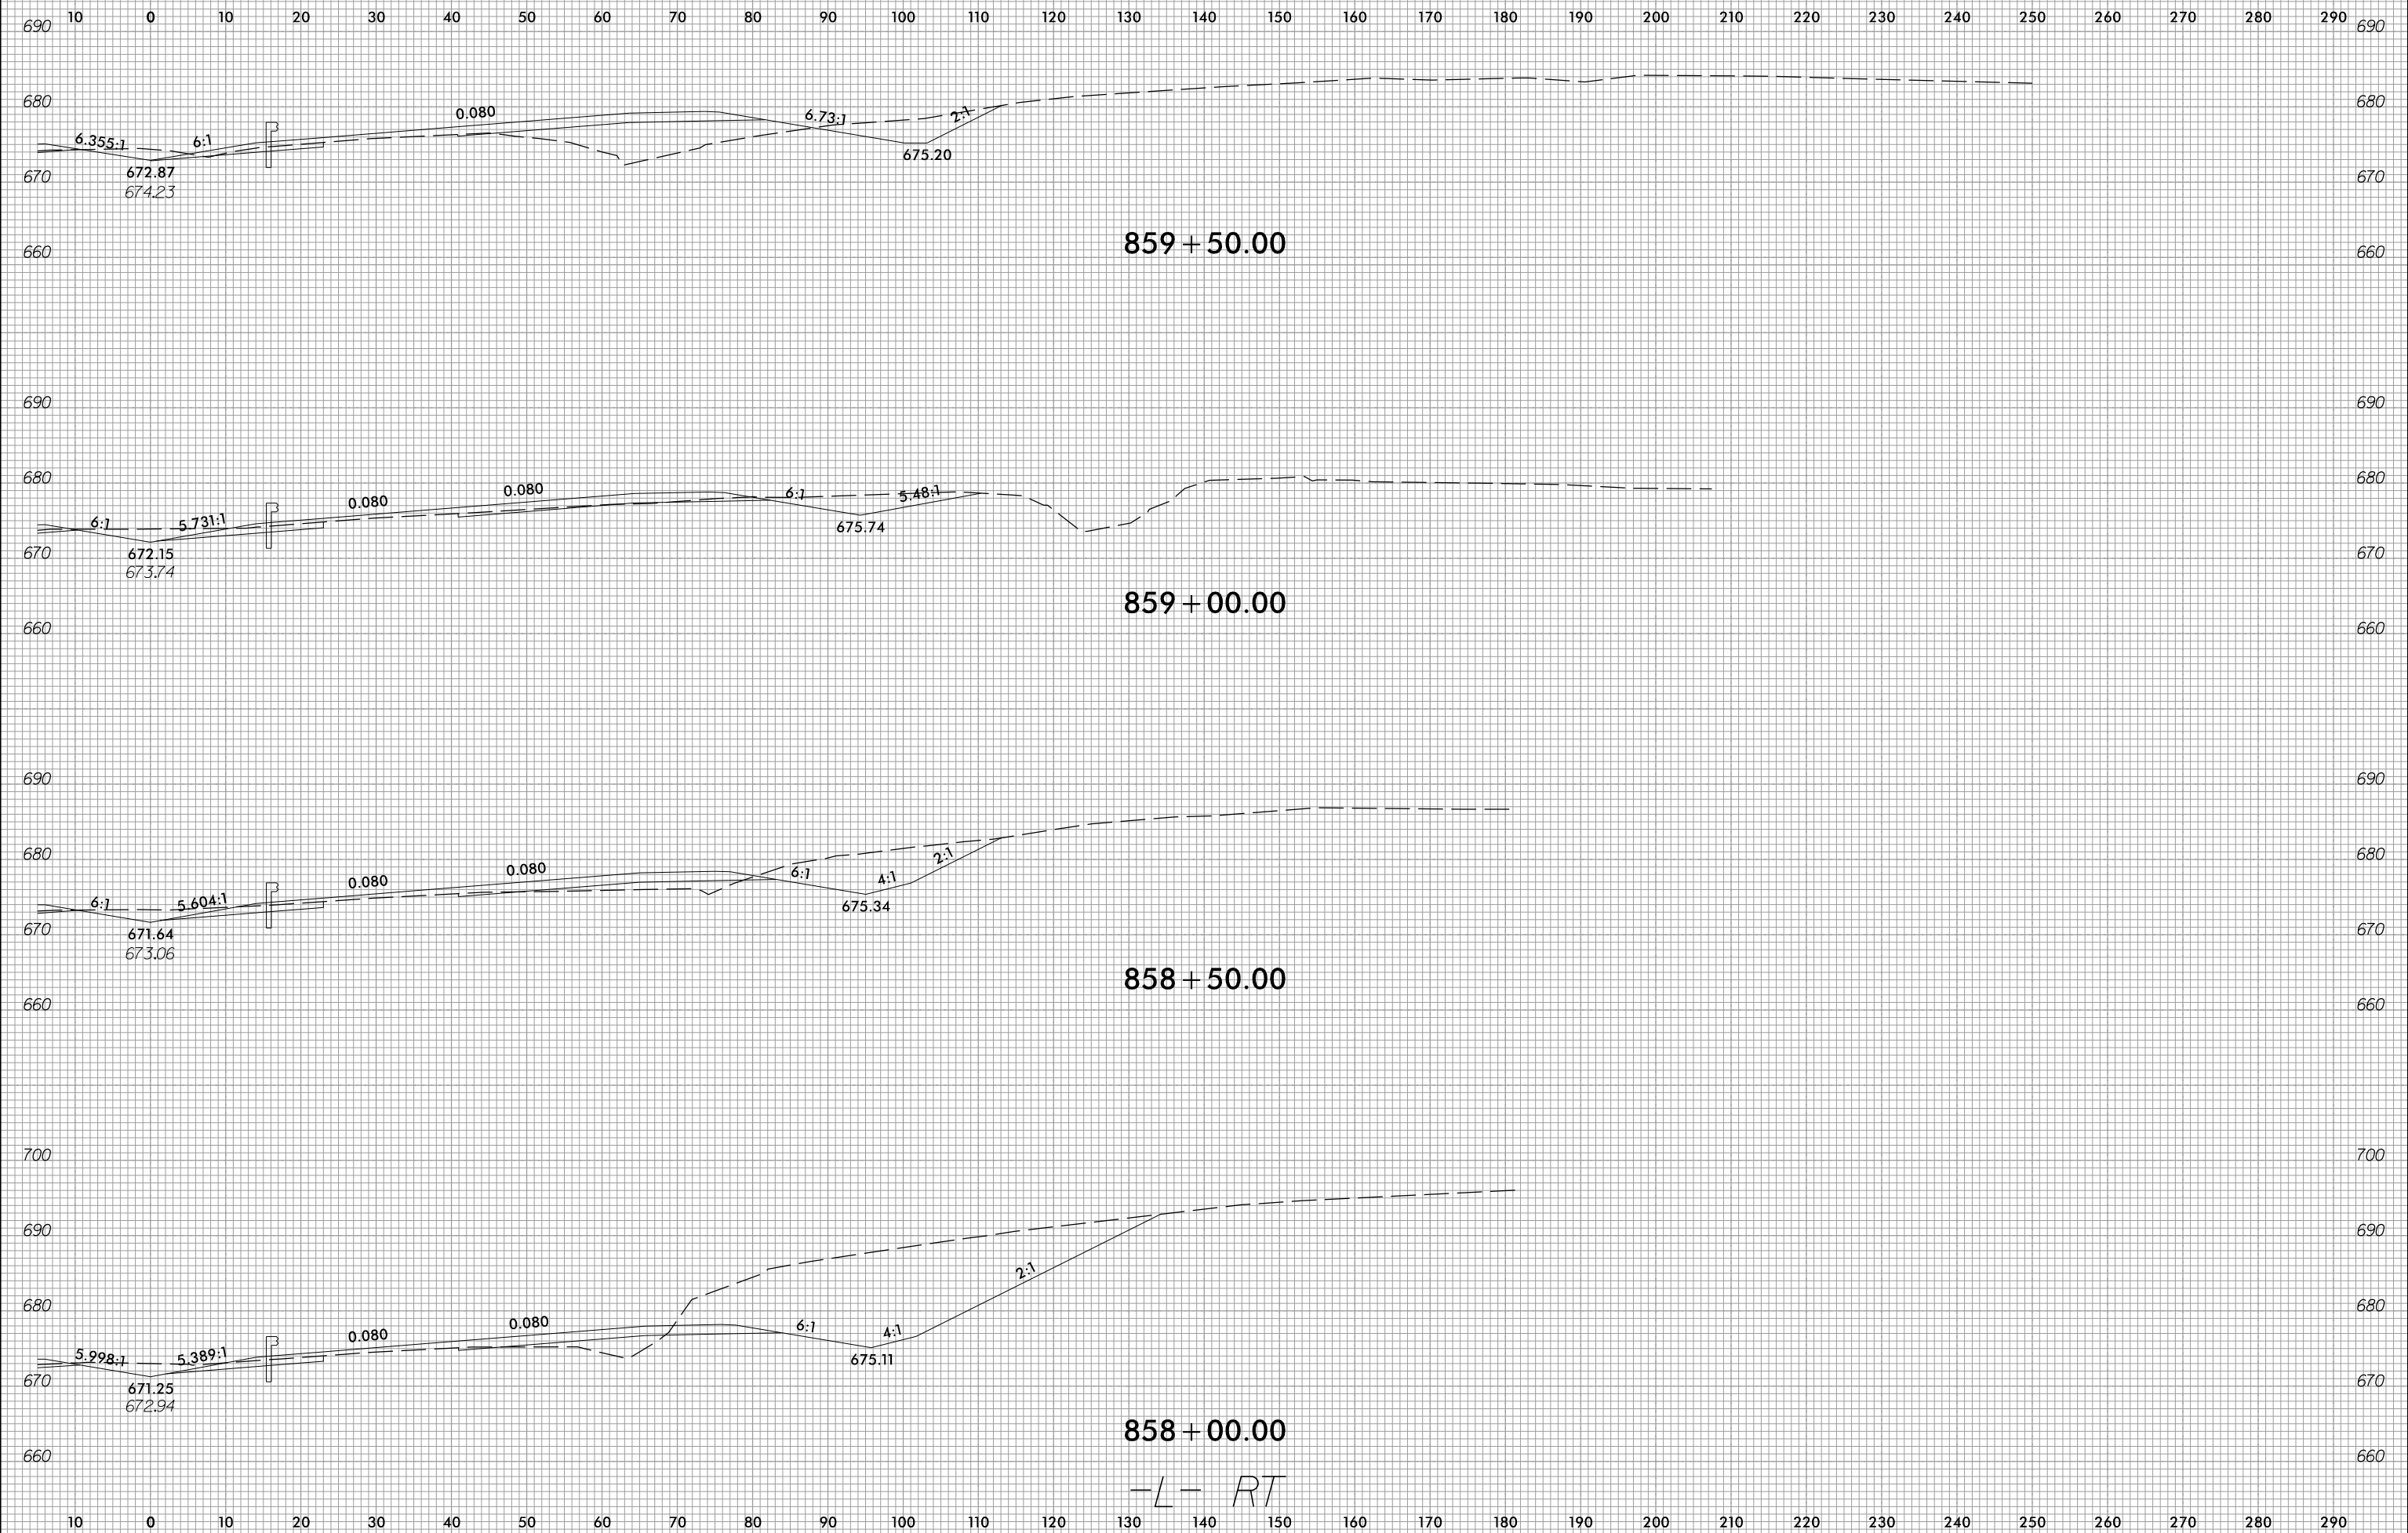

4/6/2023
 c:\users\ujarvis\documents\pw-working\d0103749\R2707E_CMD_XPL_L_RT.dgn
 ujarvis

-L- RT