



6/23/16

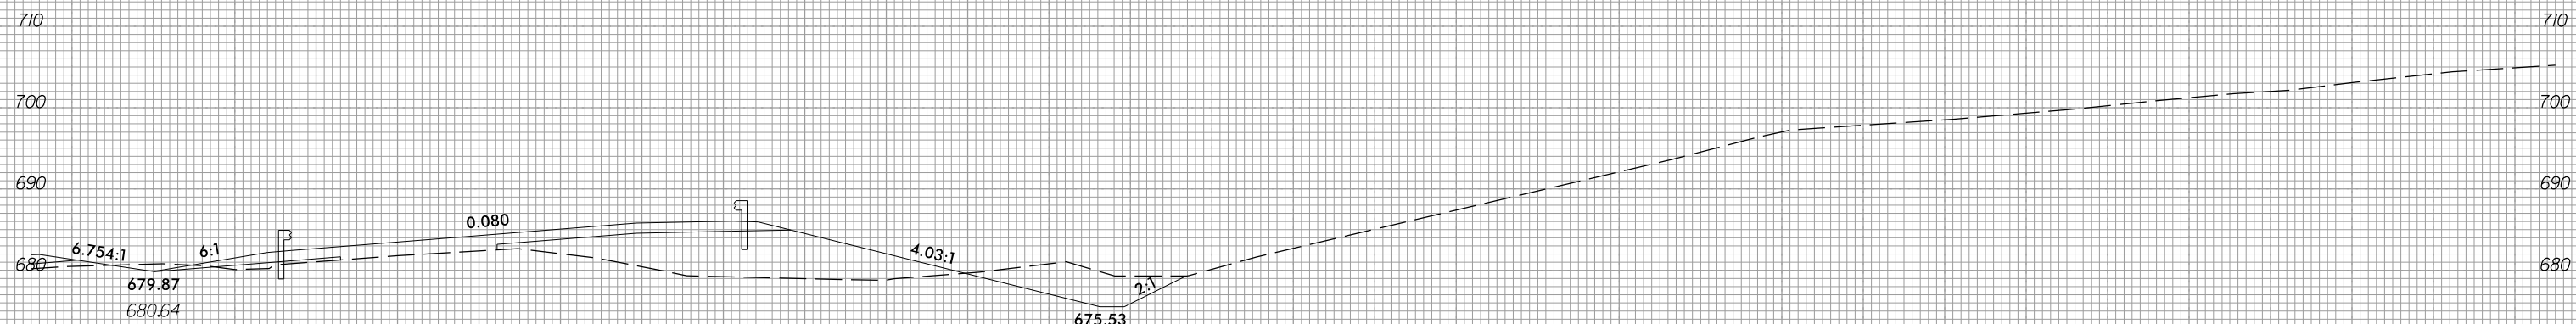

PROJ. REFERENCE NO.	SHEET NO.
R-2707E	X-104

10 0 10 20 

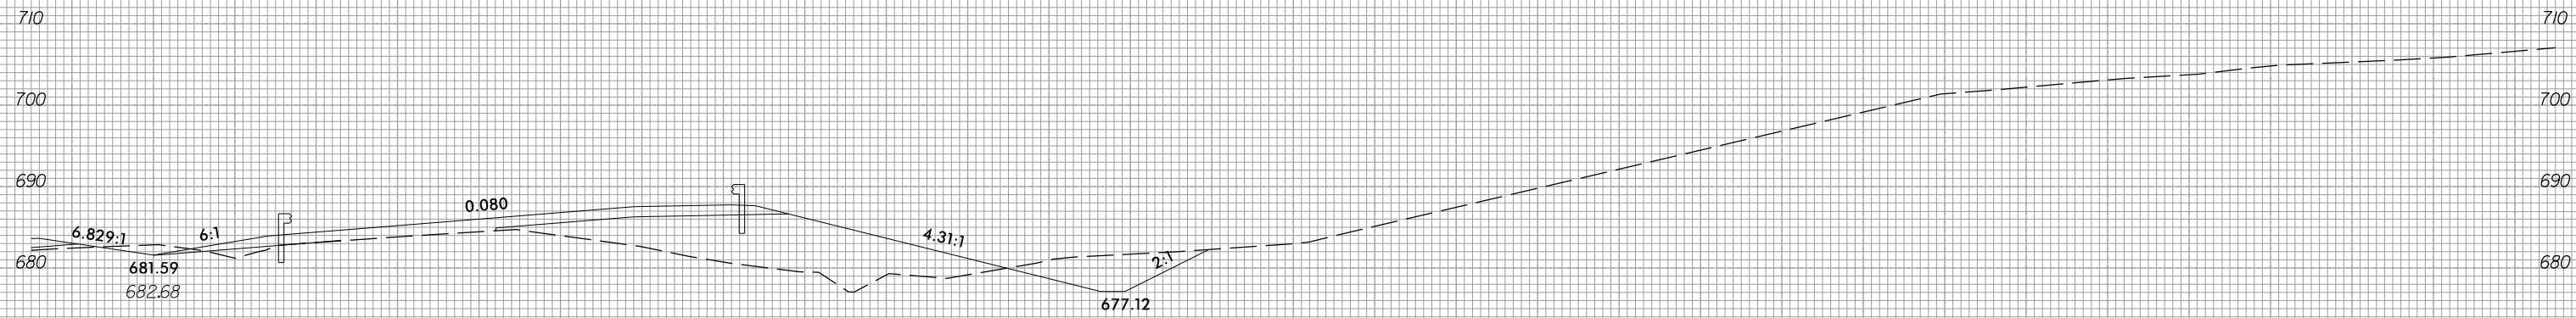

862 + 50.00

-L- RT

10 0 10 20 

4/16/2023  
c:\users\ujarvis\documents\pw-working\d0103749\R2707E\_CMD\_XPL\_L-RT.dgn  
ujarvis