


6/23/16




PROJ. REFERENCE NO.	SHEET NO.
R-2707E	X-106

10 0 10 20 

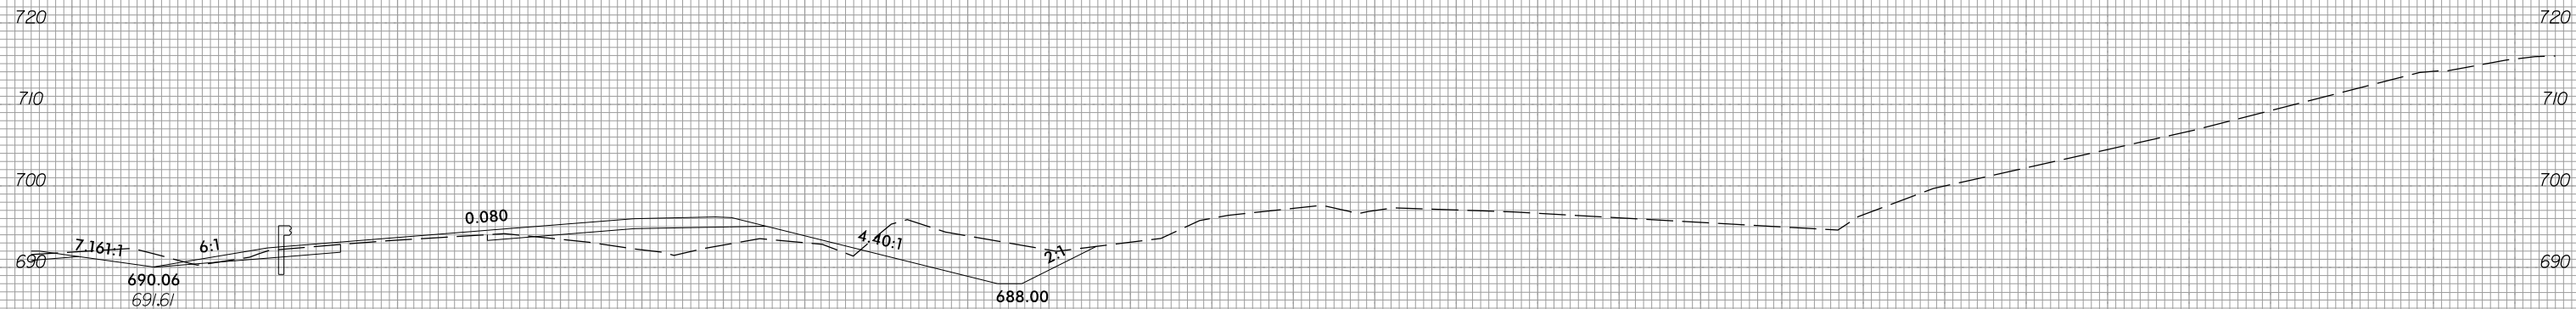

865 + 00.00

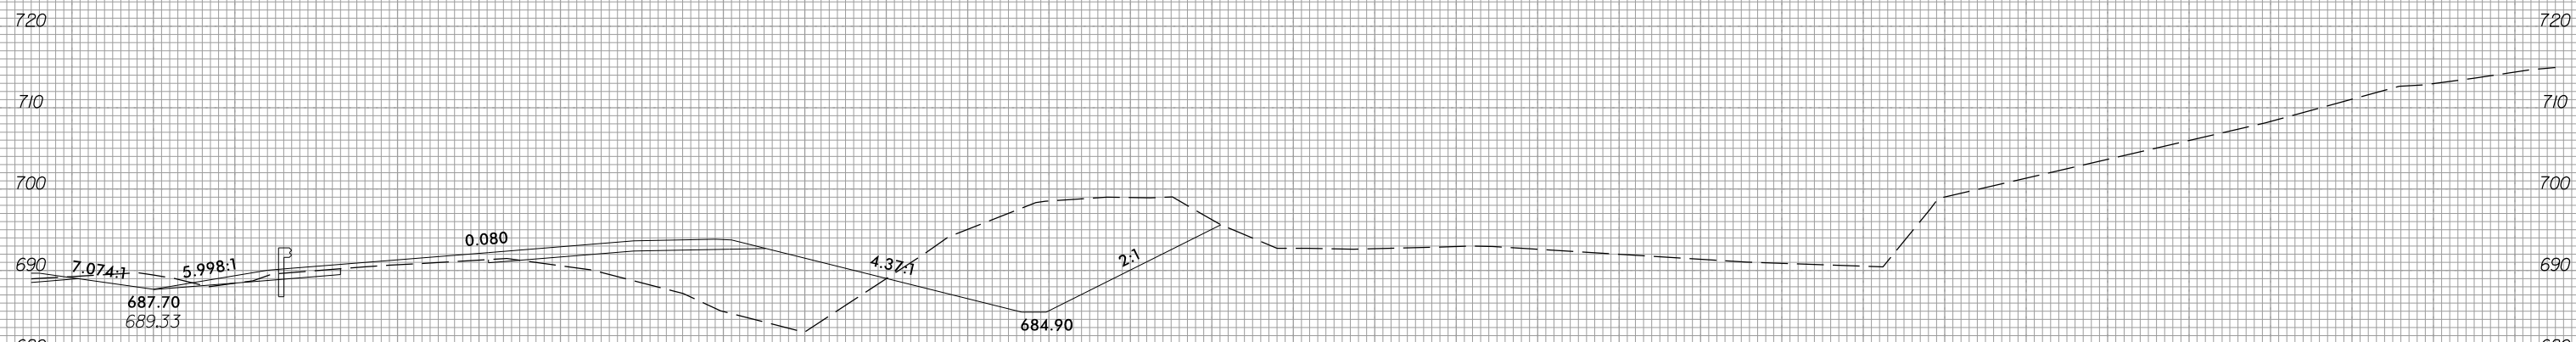

864 + 50.00

-L- RT

10 0 10 20 

4/16/2023
c:\users\ujarvis\documents\pw-working\0103749\R2707E_CMD_XPL_L_RT.dgn
ujarvis