





10 0 10 20 

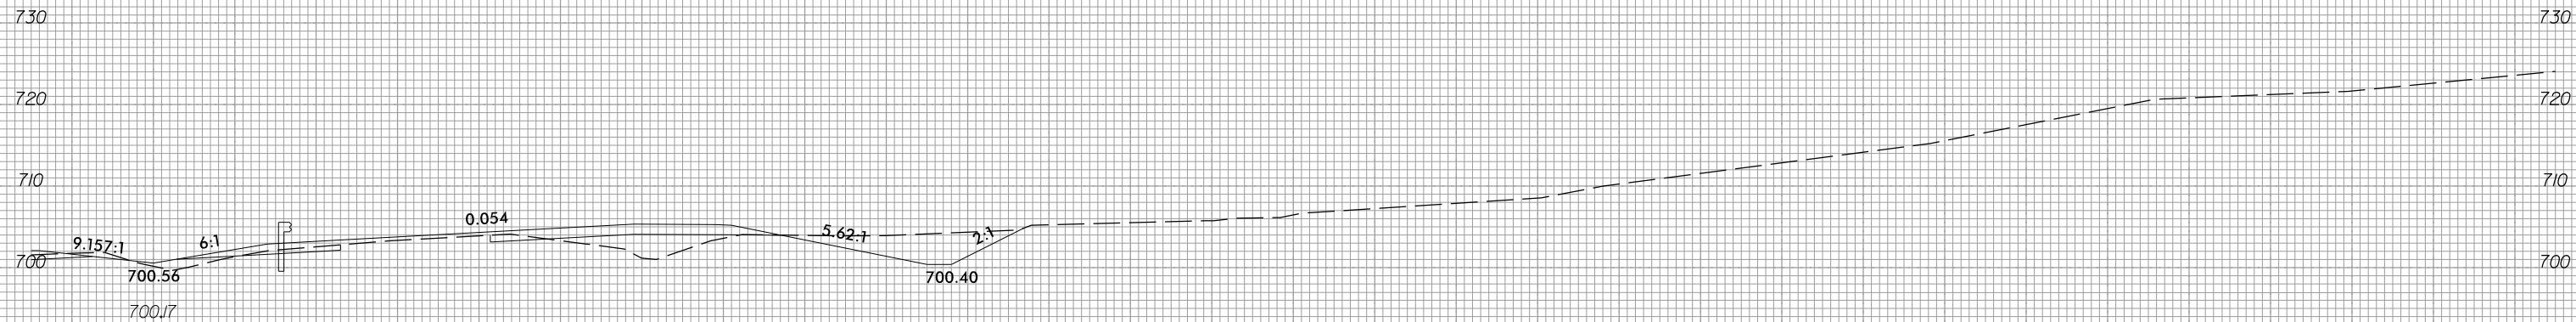

867+00.00

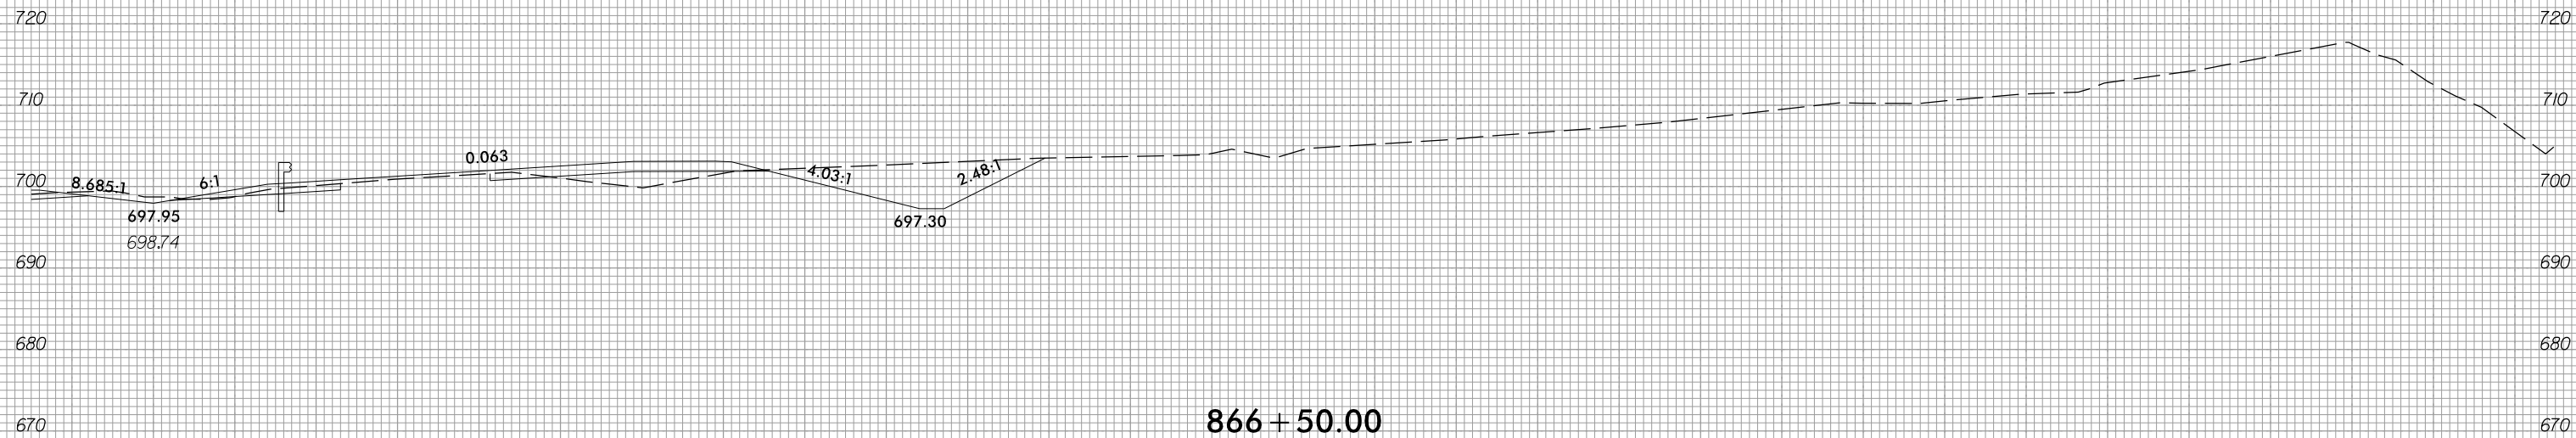

866+50.00

-L- RT

10 0 10 20 