



6/23/16

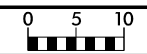

PROJ. REFERENCE NO.	SHEET NO.
R-2707E	X-116

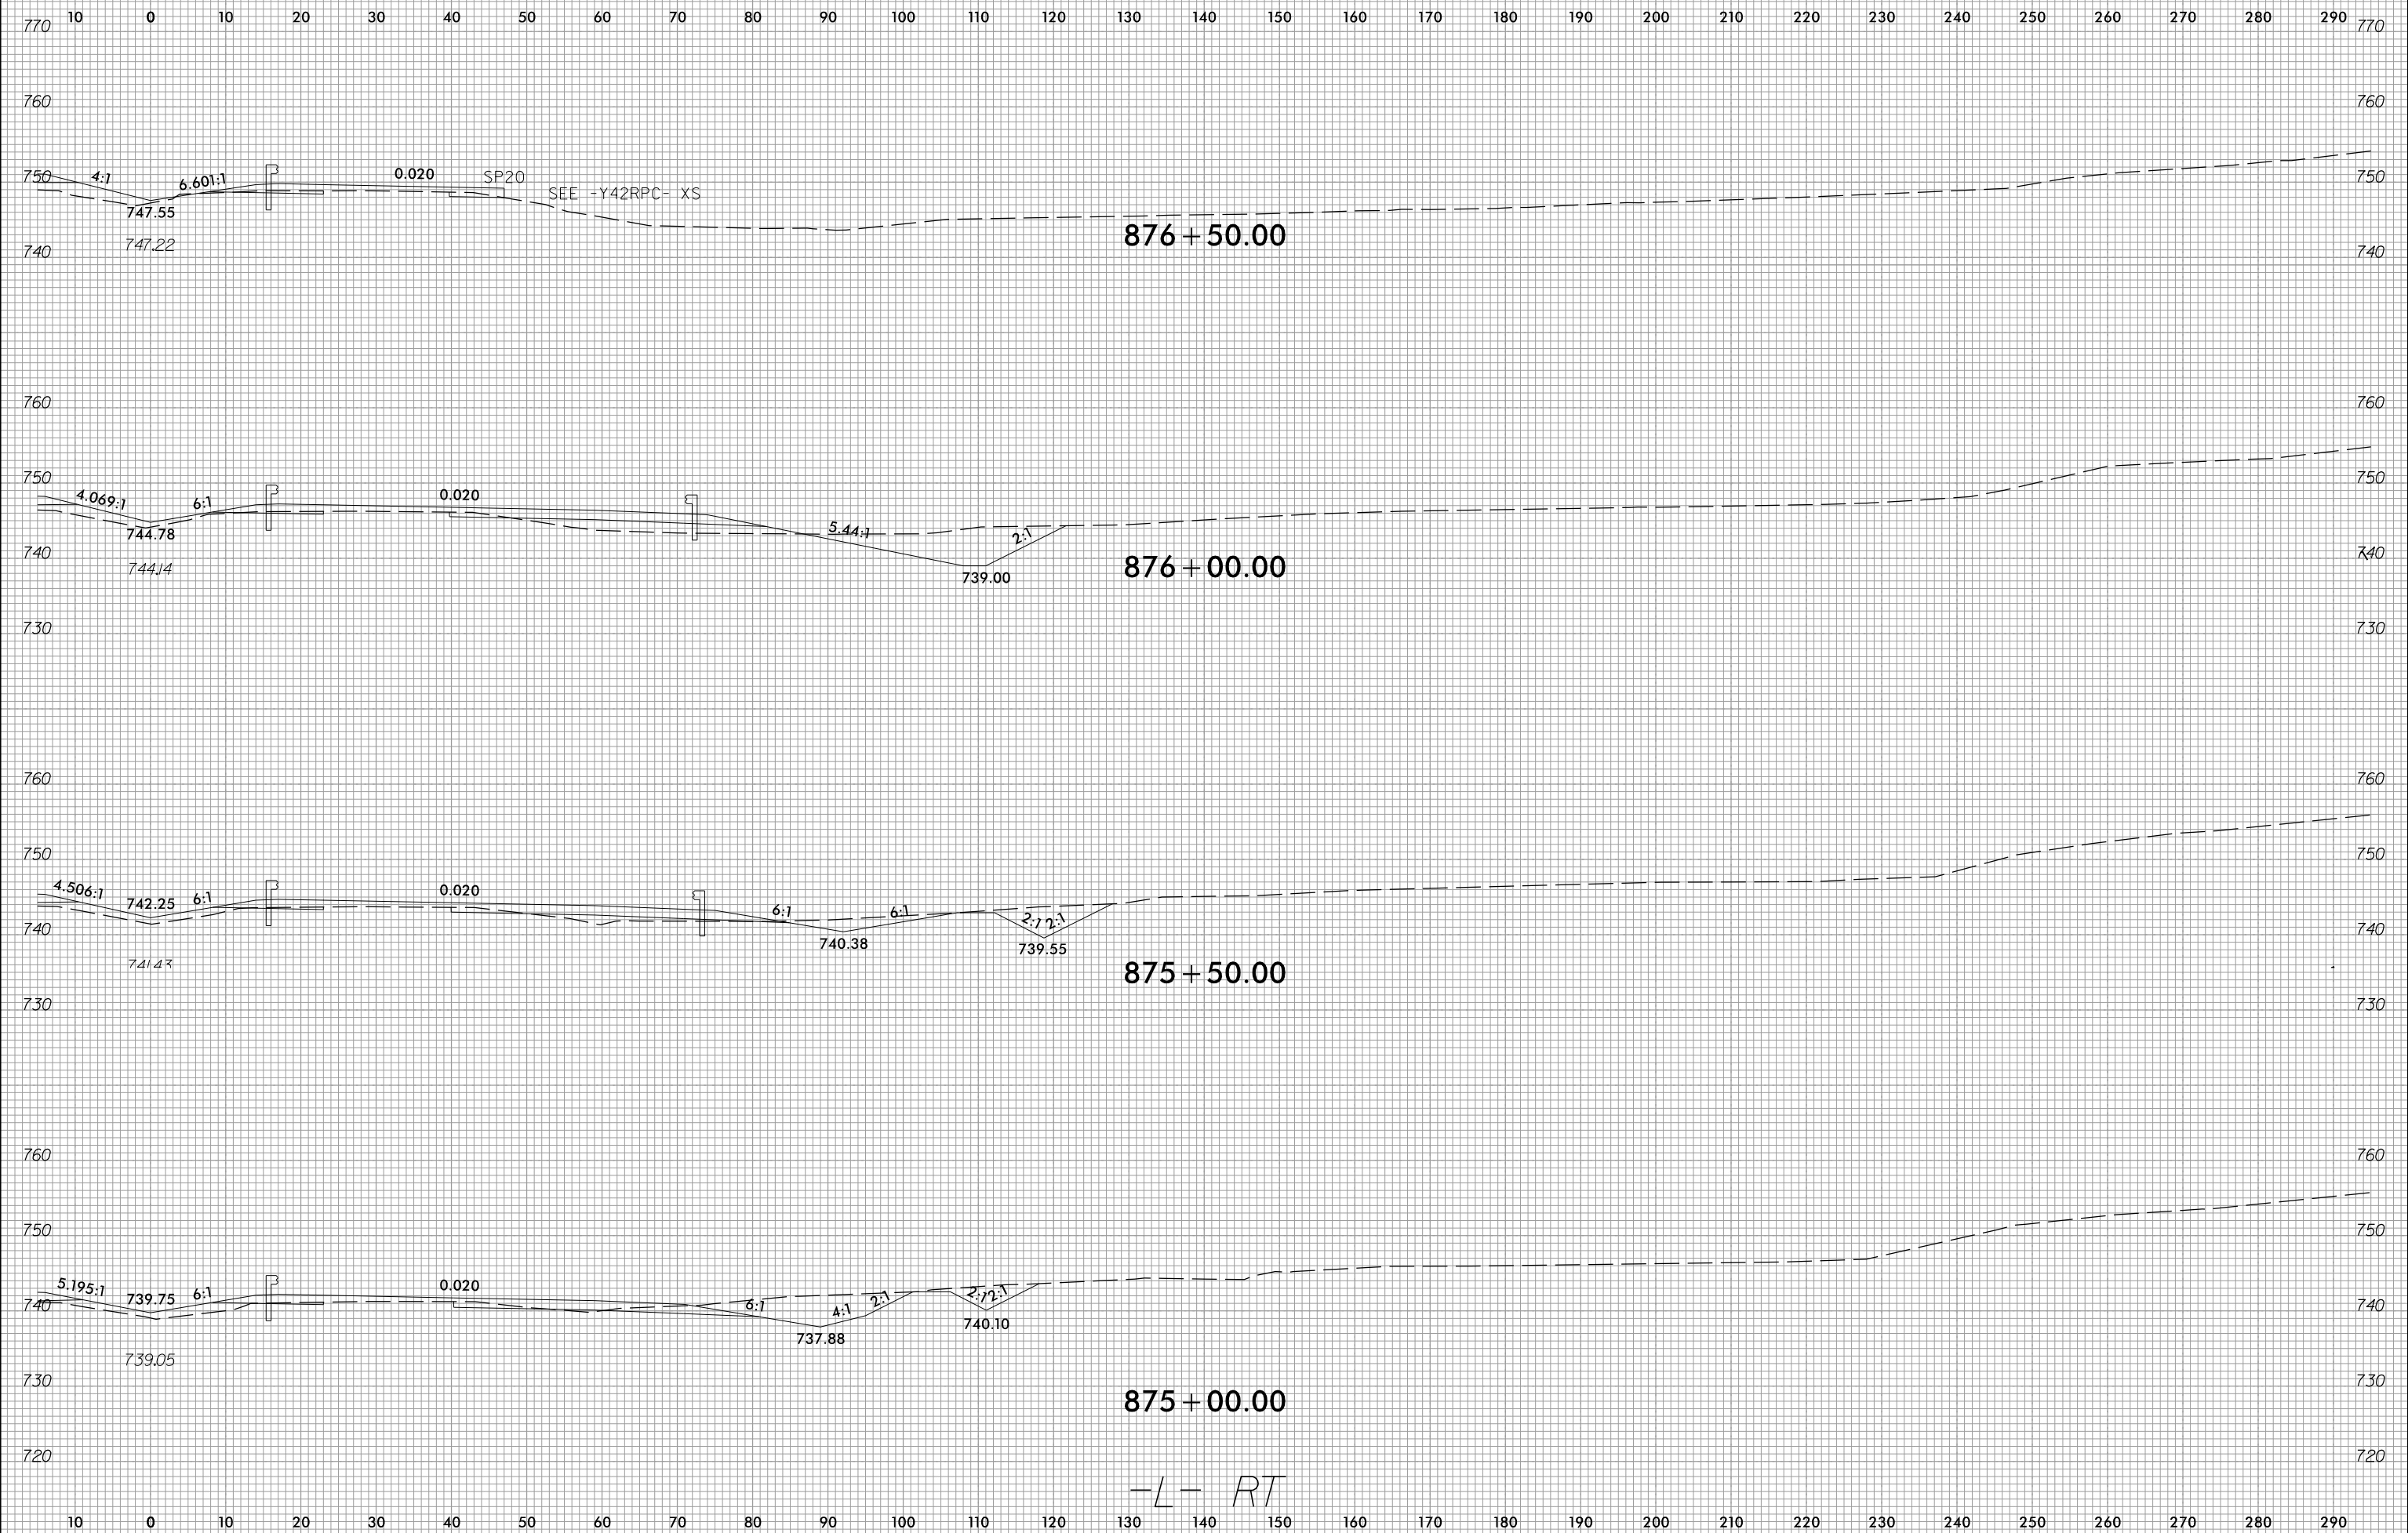

-L- RT

4/6/2023 c:\users\ujarvis\documents\pw-working\d0103749\R2707E\_CMD\_XPL\_L\_RT.dgn