


6/23/16




PROJ. REFERENCE NO.	SHEET NO.
R-2707E	X-122


10 0 10 20 

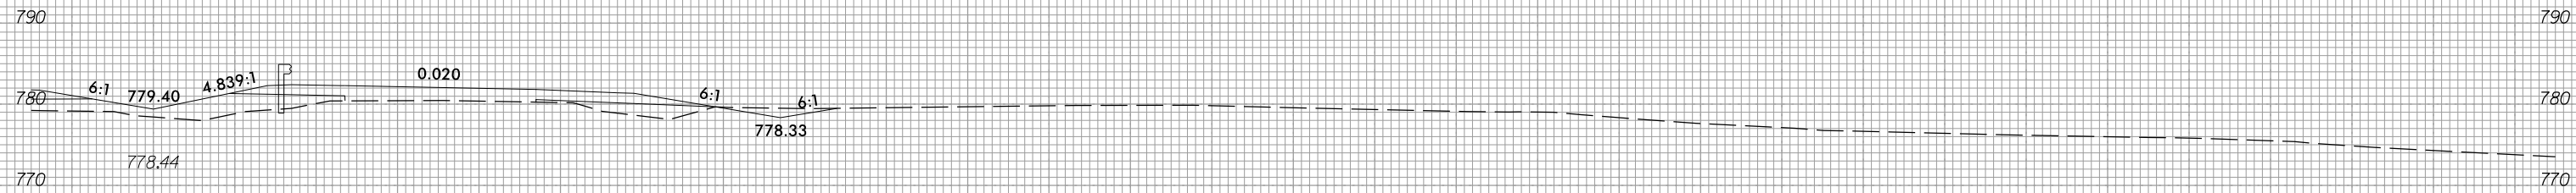

887 + 50.00

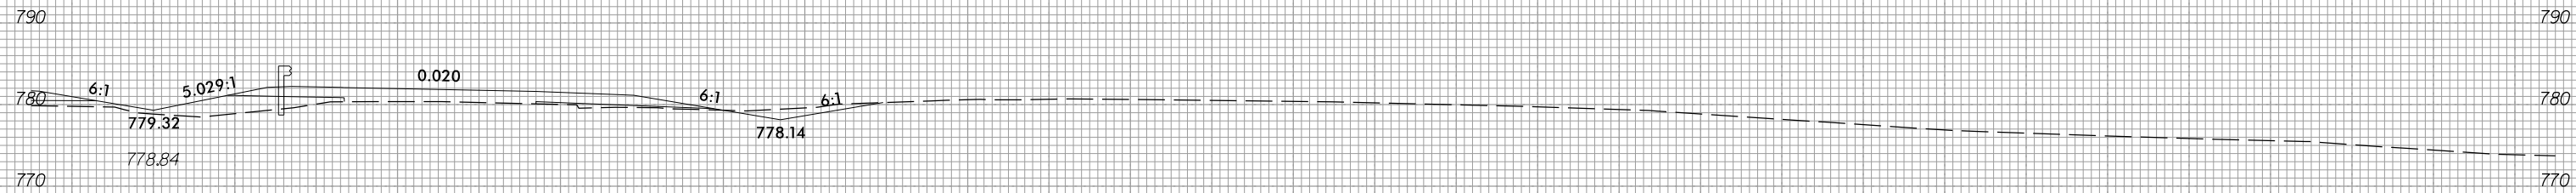

887 + 00.00

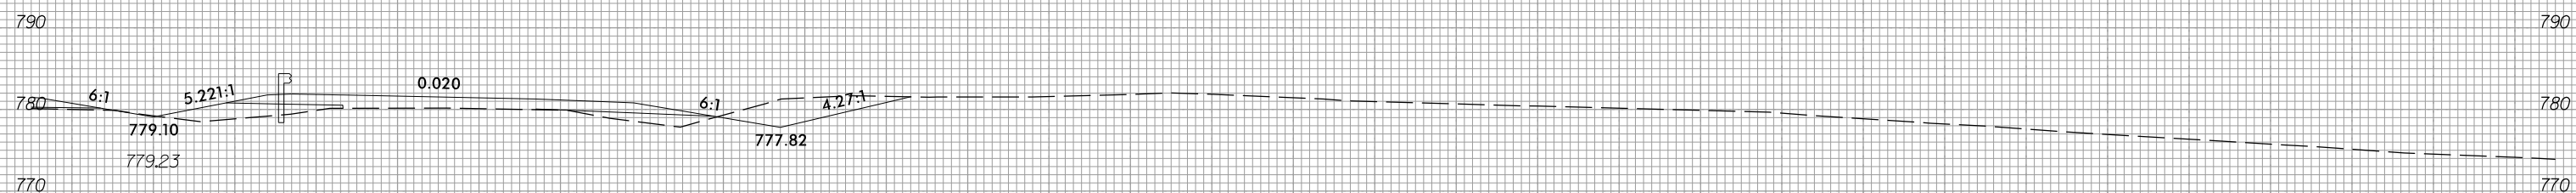

886 + 50.00

-L- RT

10 0 10 20 

4/6/2023
 c:\users\ujarvis\documents\pw-working\d0103749\R2707E_CMD_XPL_L_RT.dgn
 ujarvis