


6/23/16




PROJ. REFERENCE NO.	SHEET NO.
R-2707E	X-124


10 0 10 20 

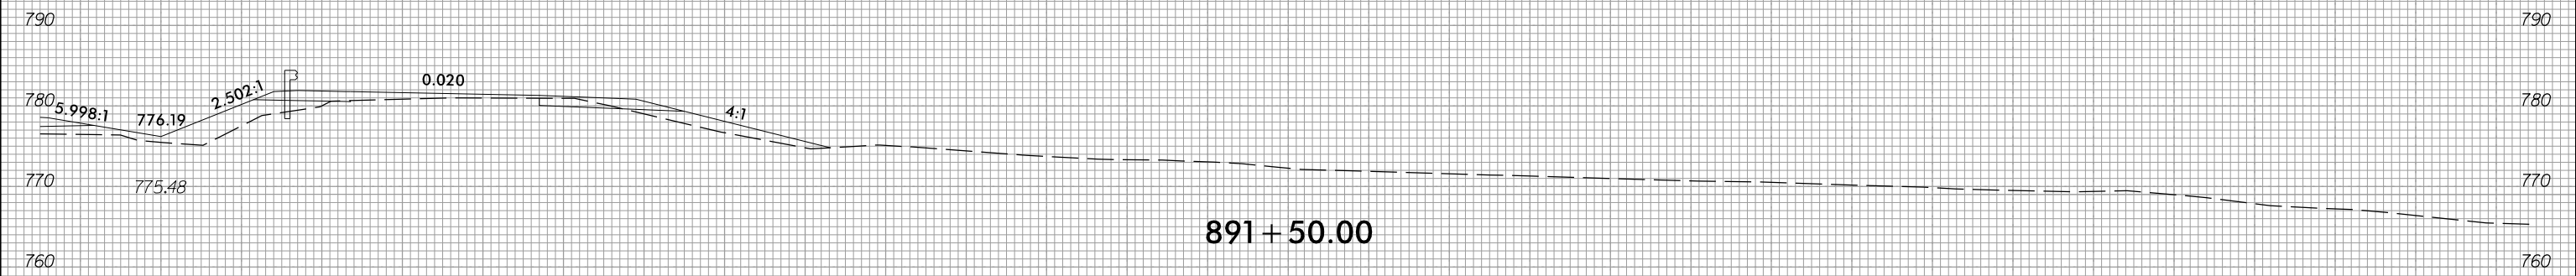


891 + 50.00

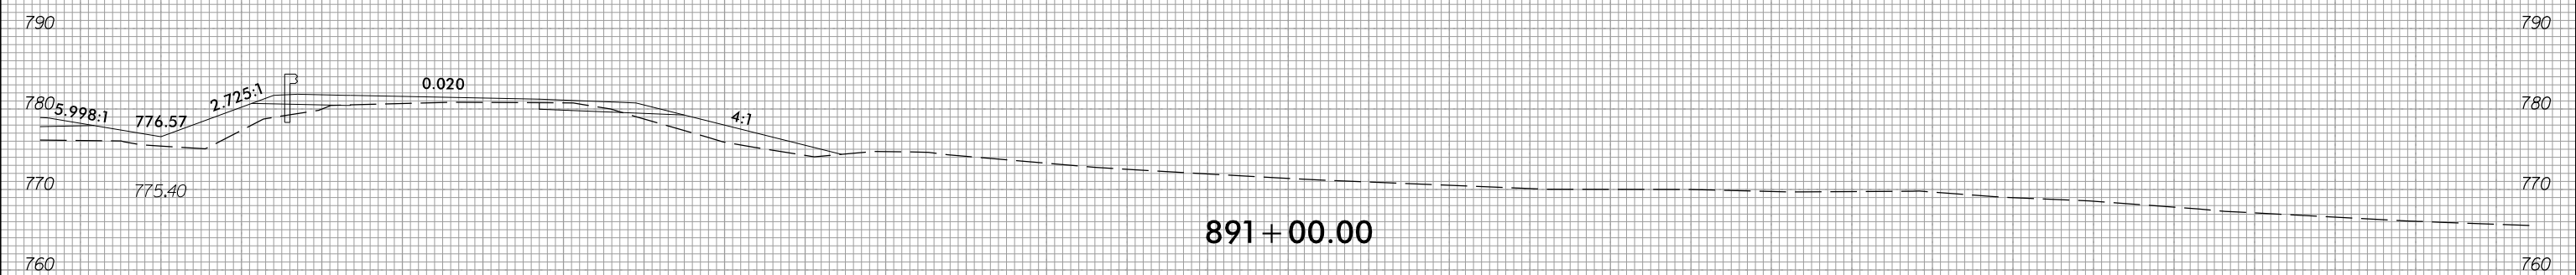

891 + 00.00

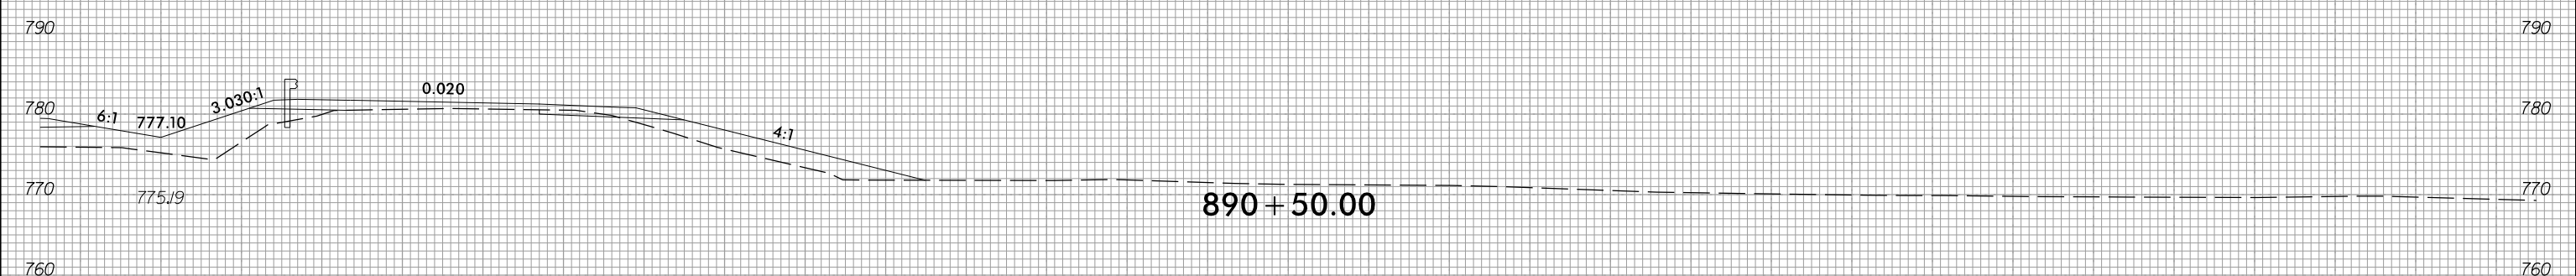

890 + 50.00

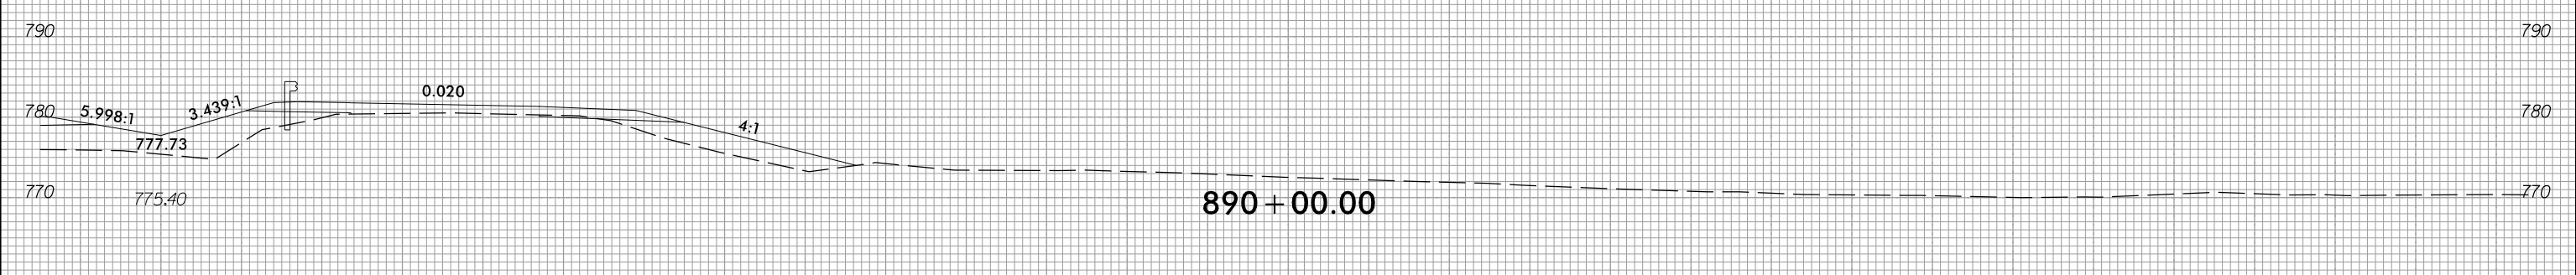

890 + 00.00

-L- RT

10 0 10 20 

4/6/2023 c:\users\ujarvis\documents\pw-working\d0103749\R2707E\_CMD\_XPL\_L\_RT.dgn