


6/23/16




PROJ. REFERENCE NO.	SHEET NO.
R-2707E	X-128


10 0 10 20 

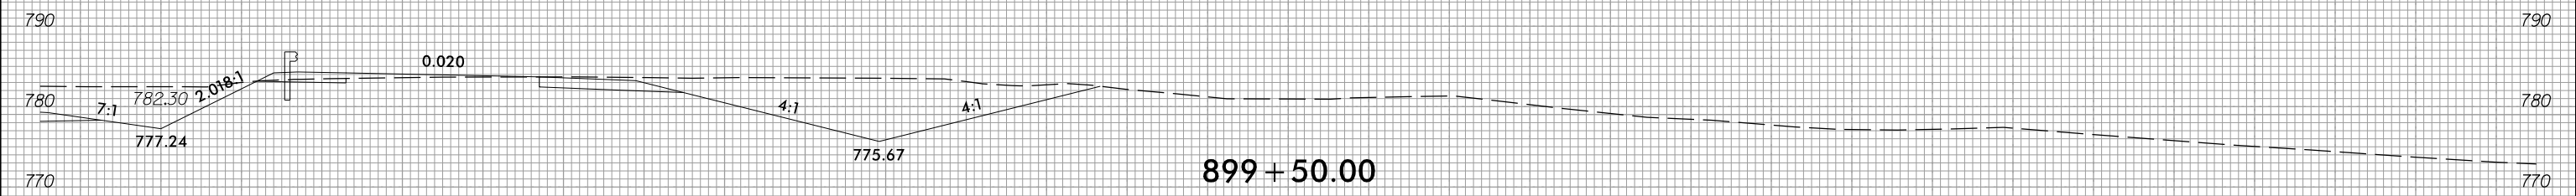


899 + 50.00

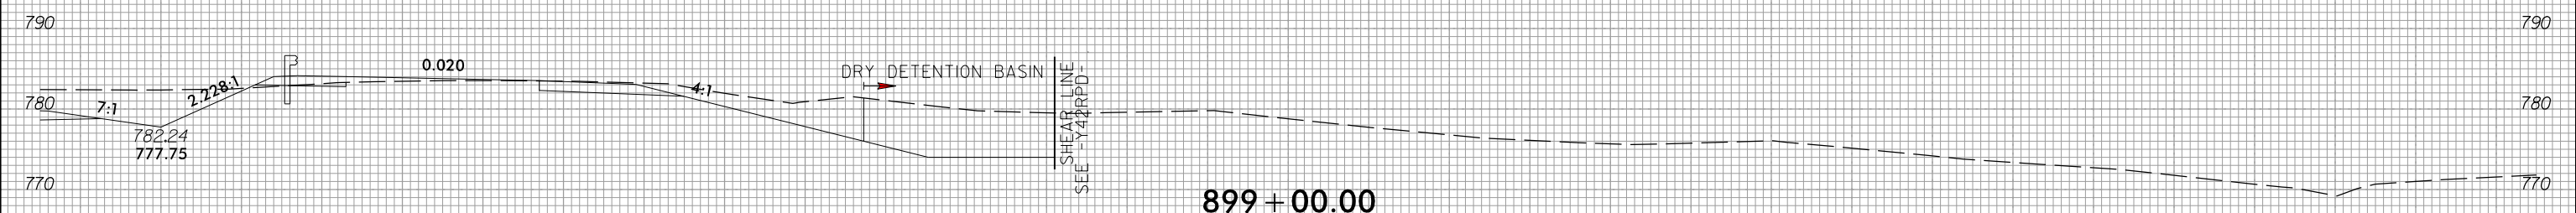

899 + 00.00

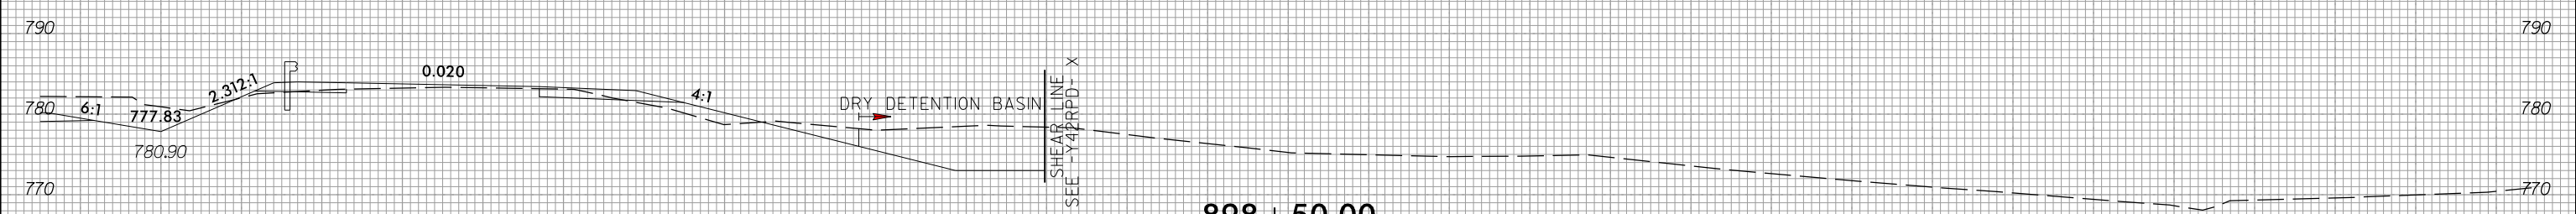

898 + 50.00

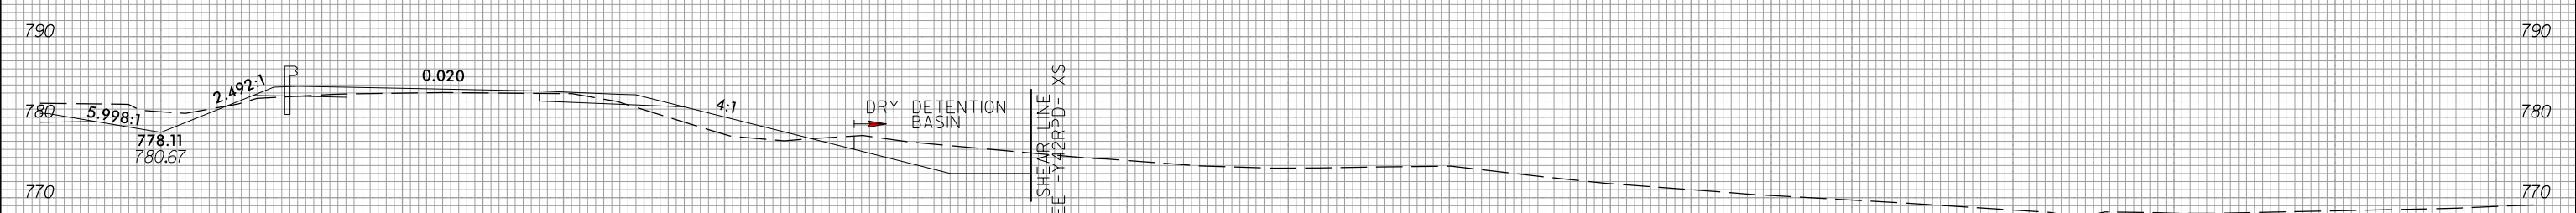

898 + 00.00

-L- RT

10 0 10 20 

4/6/2023  
 c:\users\ujarvis\documents\pw\_working\0103749\R2707E\_CMD\_XPL\_L\_RT.dgn  
 ujarvis