


6/23/16



PROJ. REFERENCE NO.	SHEET NO.
R-2707E	X-130

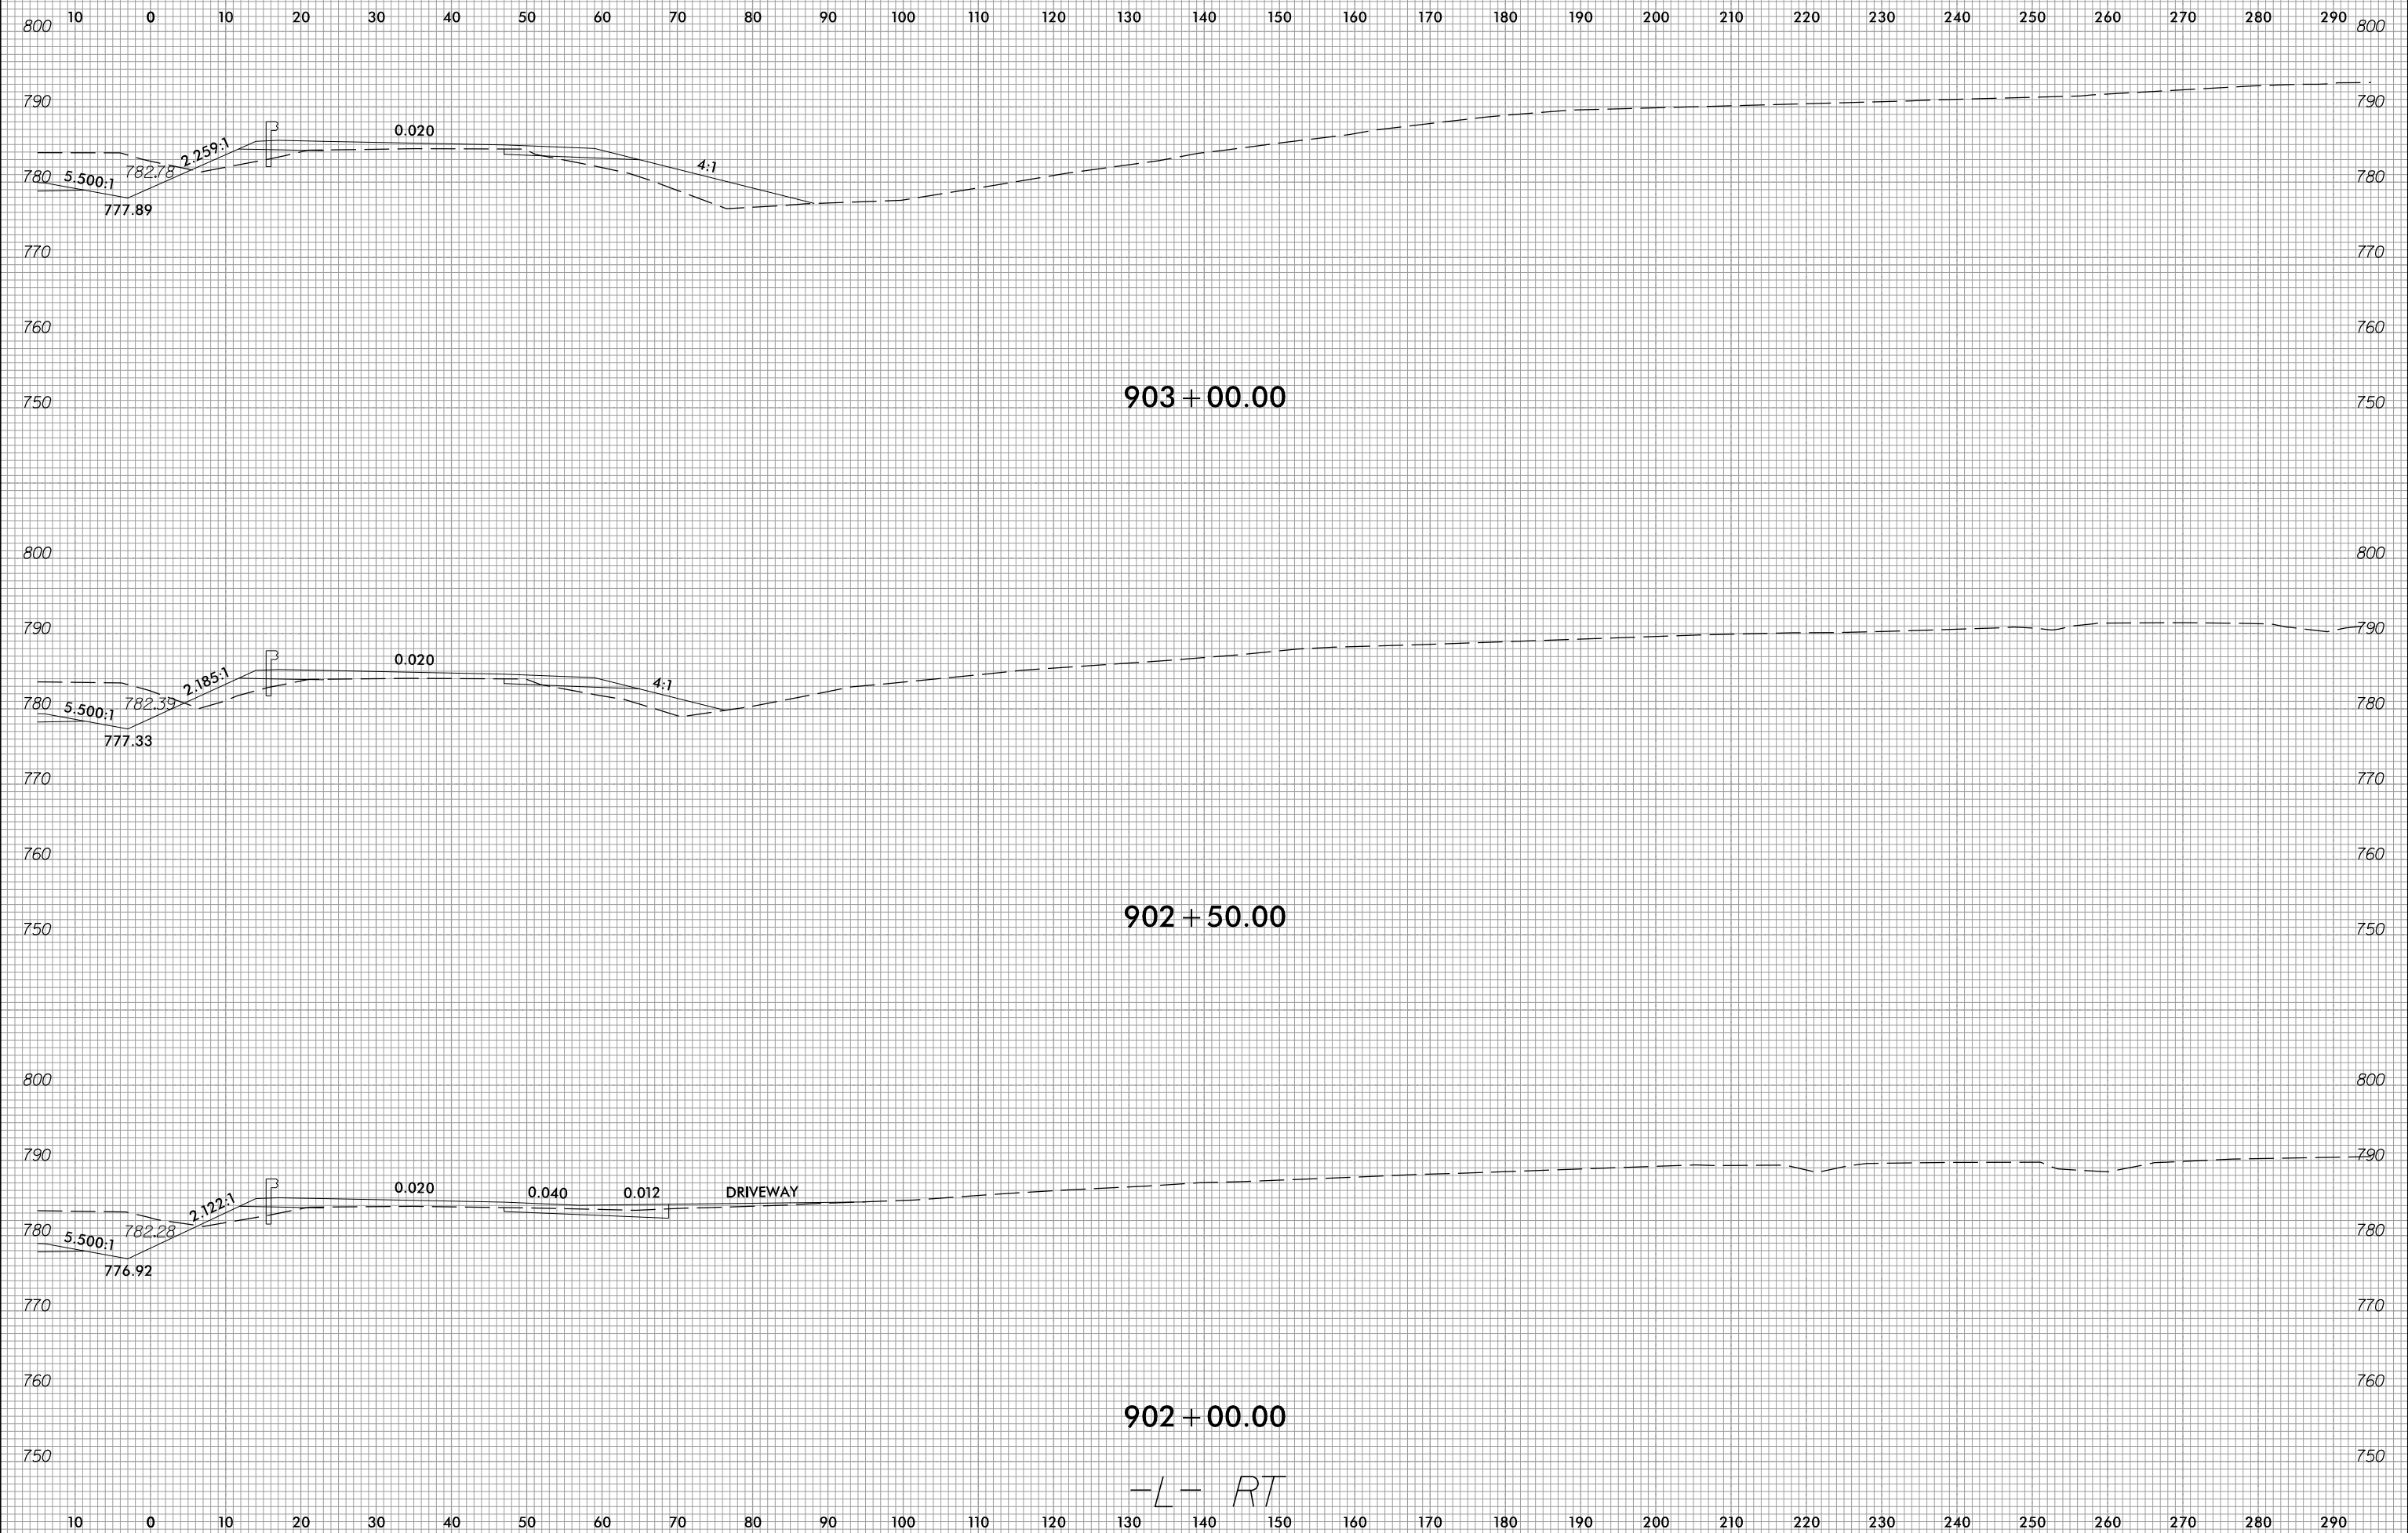

4/6/2023
c:\users\ujarvis\documents\pw-working\0103749\R2707E_CMD_XPL_L_RT.dgn
ujarvis

-L- RT