



6/23/16

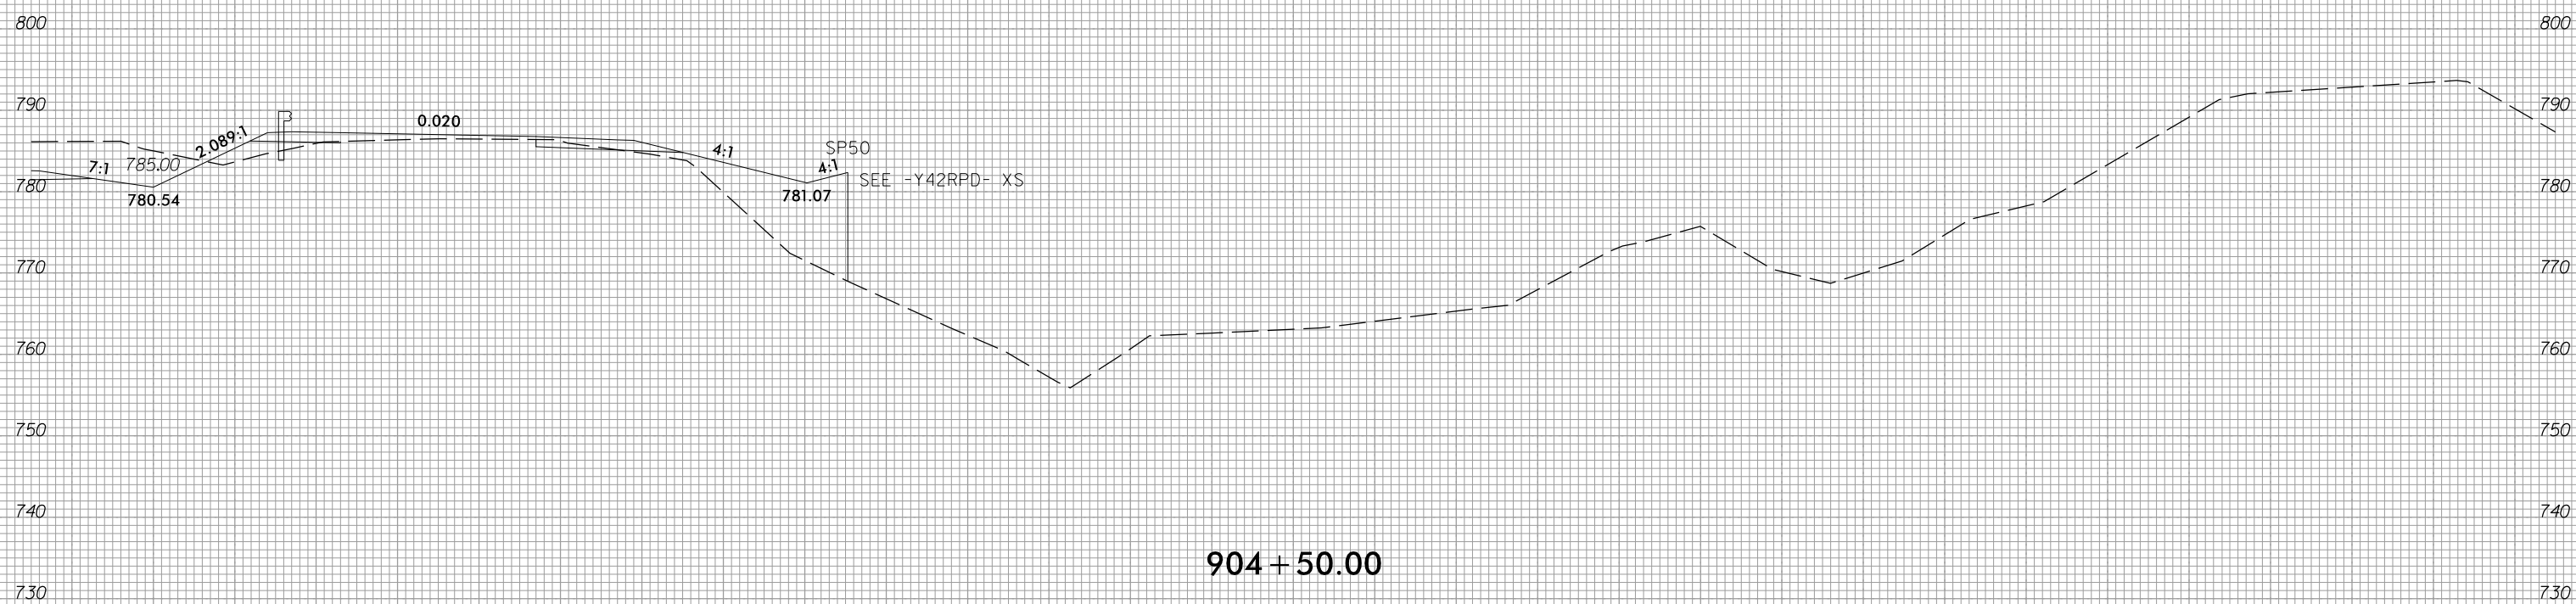

PROJ. REFERENCE NO.	SHEET NO.
R-2707E	X-132

10 0 10 20 

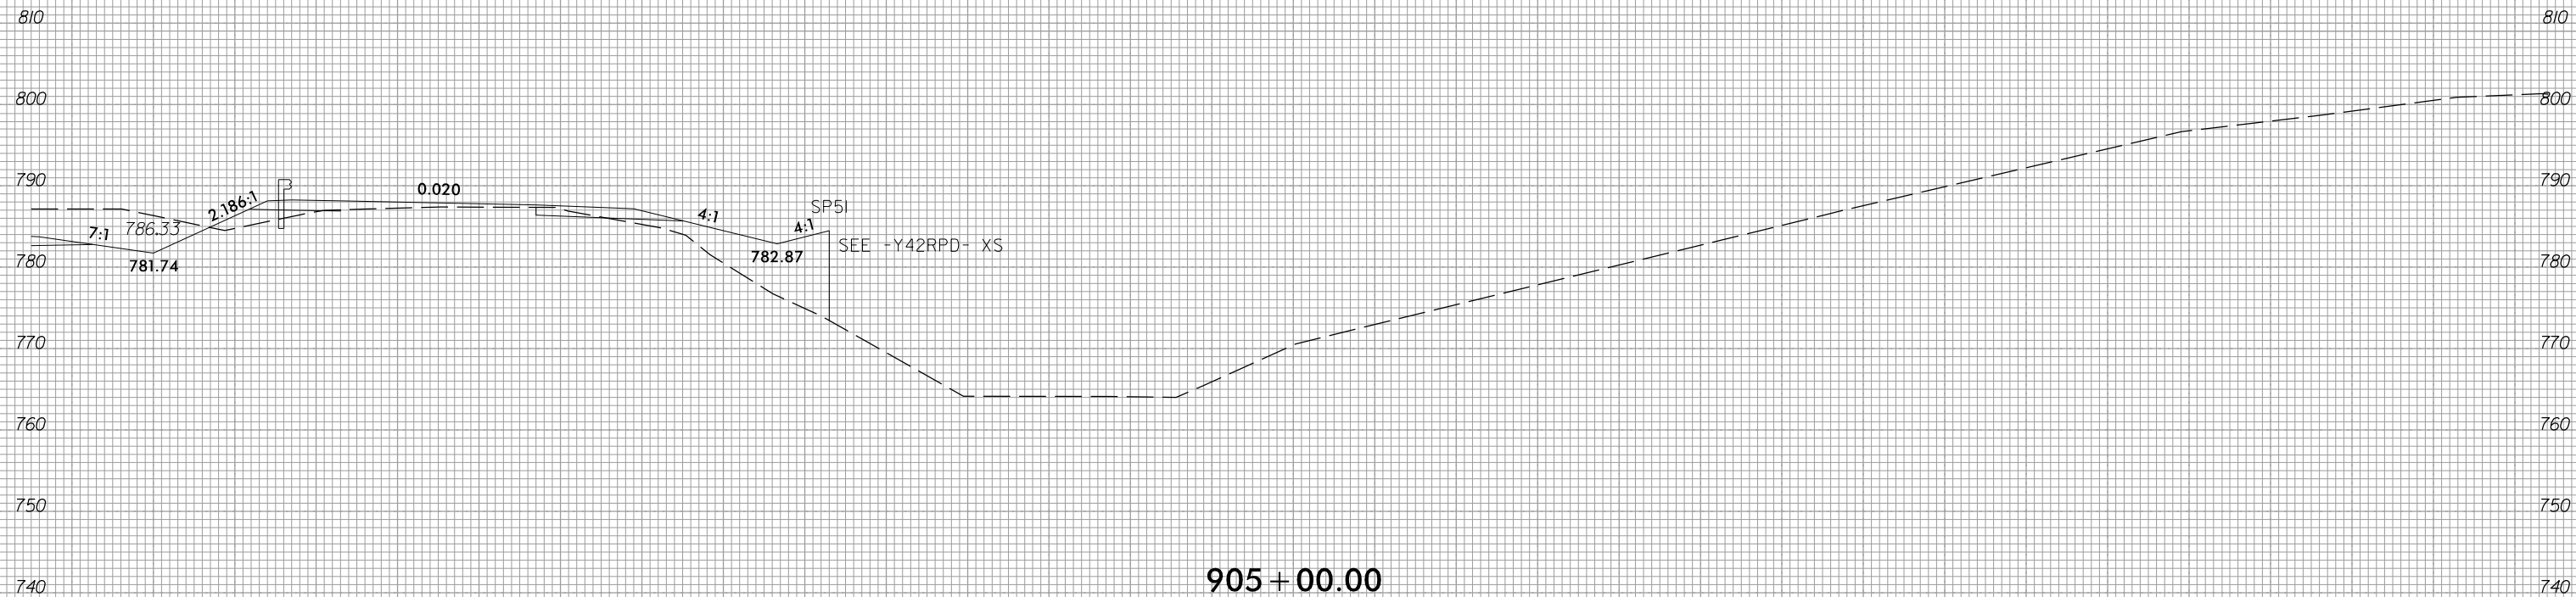

10 0 10 20 

905 + 00.00

904 + 50.00

-L- RT

4/16/2023
 c:\users\ujarvis\documents\pw-working\d0103749\R2707E_CMD_XPL_L_RT.dgn
 ujarvis