


6/23/16



PROJ. REFERENCE NO.
R-2707E

SHEET NO.
X-139

10 0 10 20 

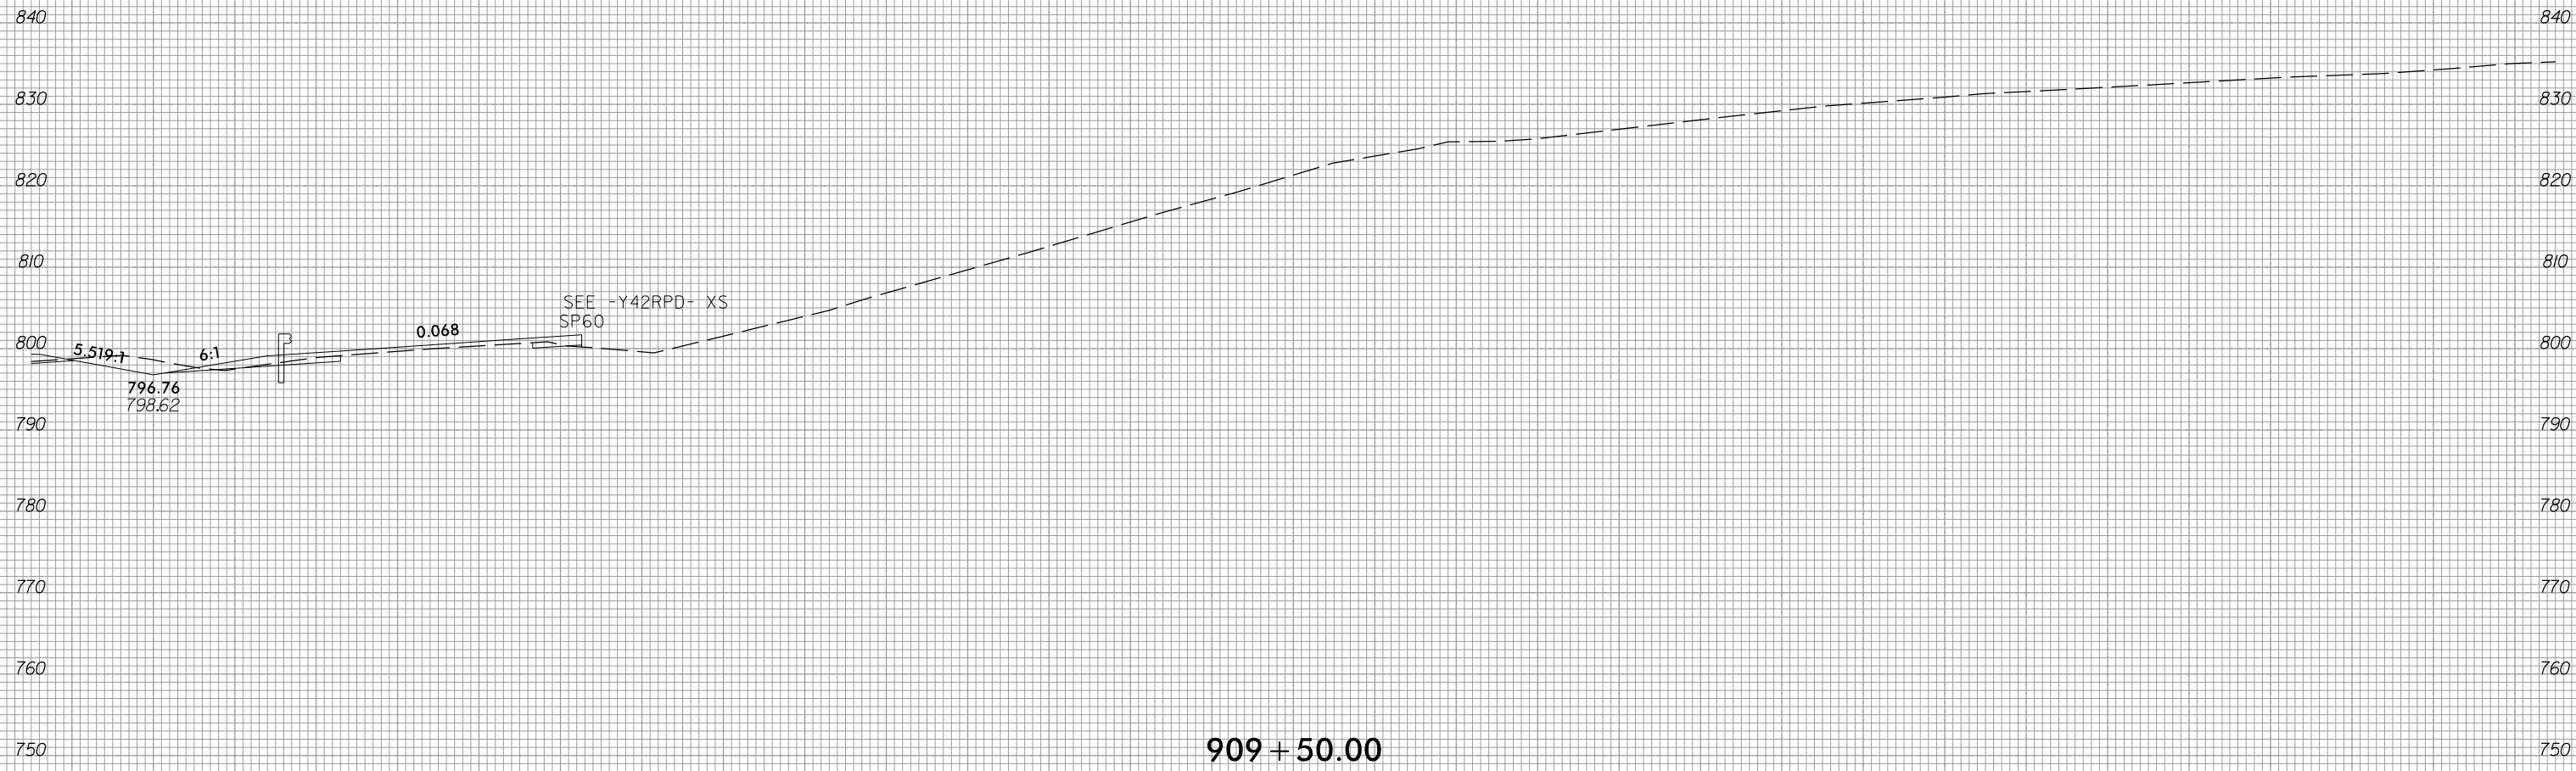

-L- RT

10 0 10 20 

4/16/2023
c:\users\ujarvis\documents\pw-working\d0103749\R2707E_CMD_XPL_L_RT.dgn
ujarvis