


6/23/16

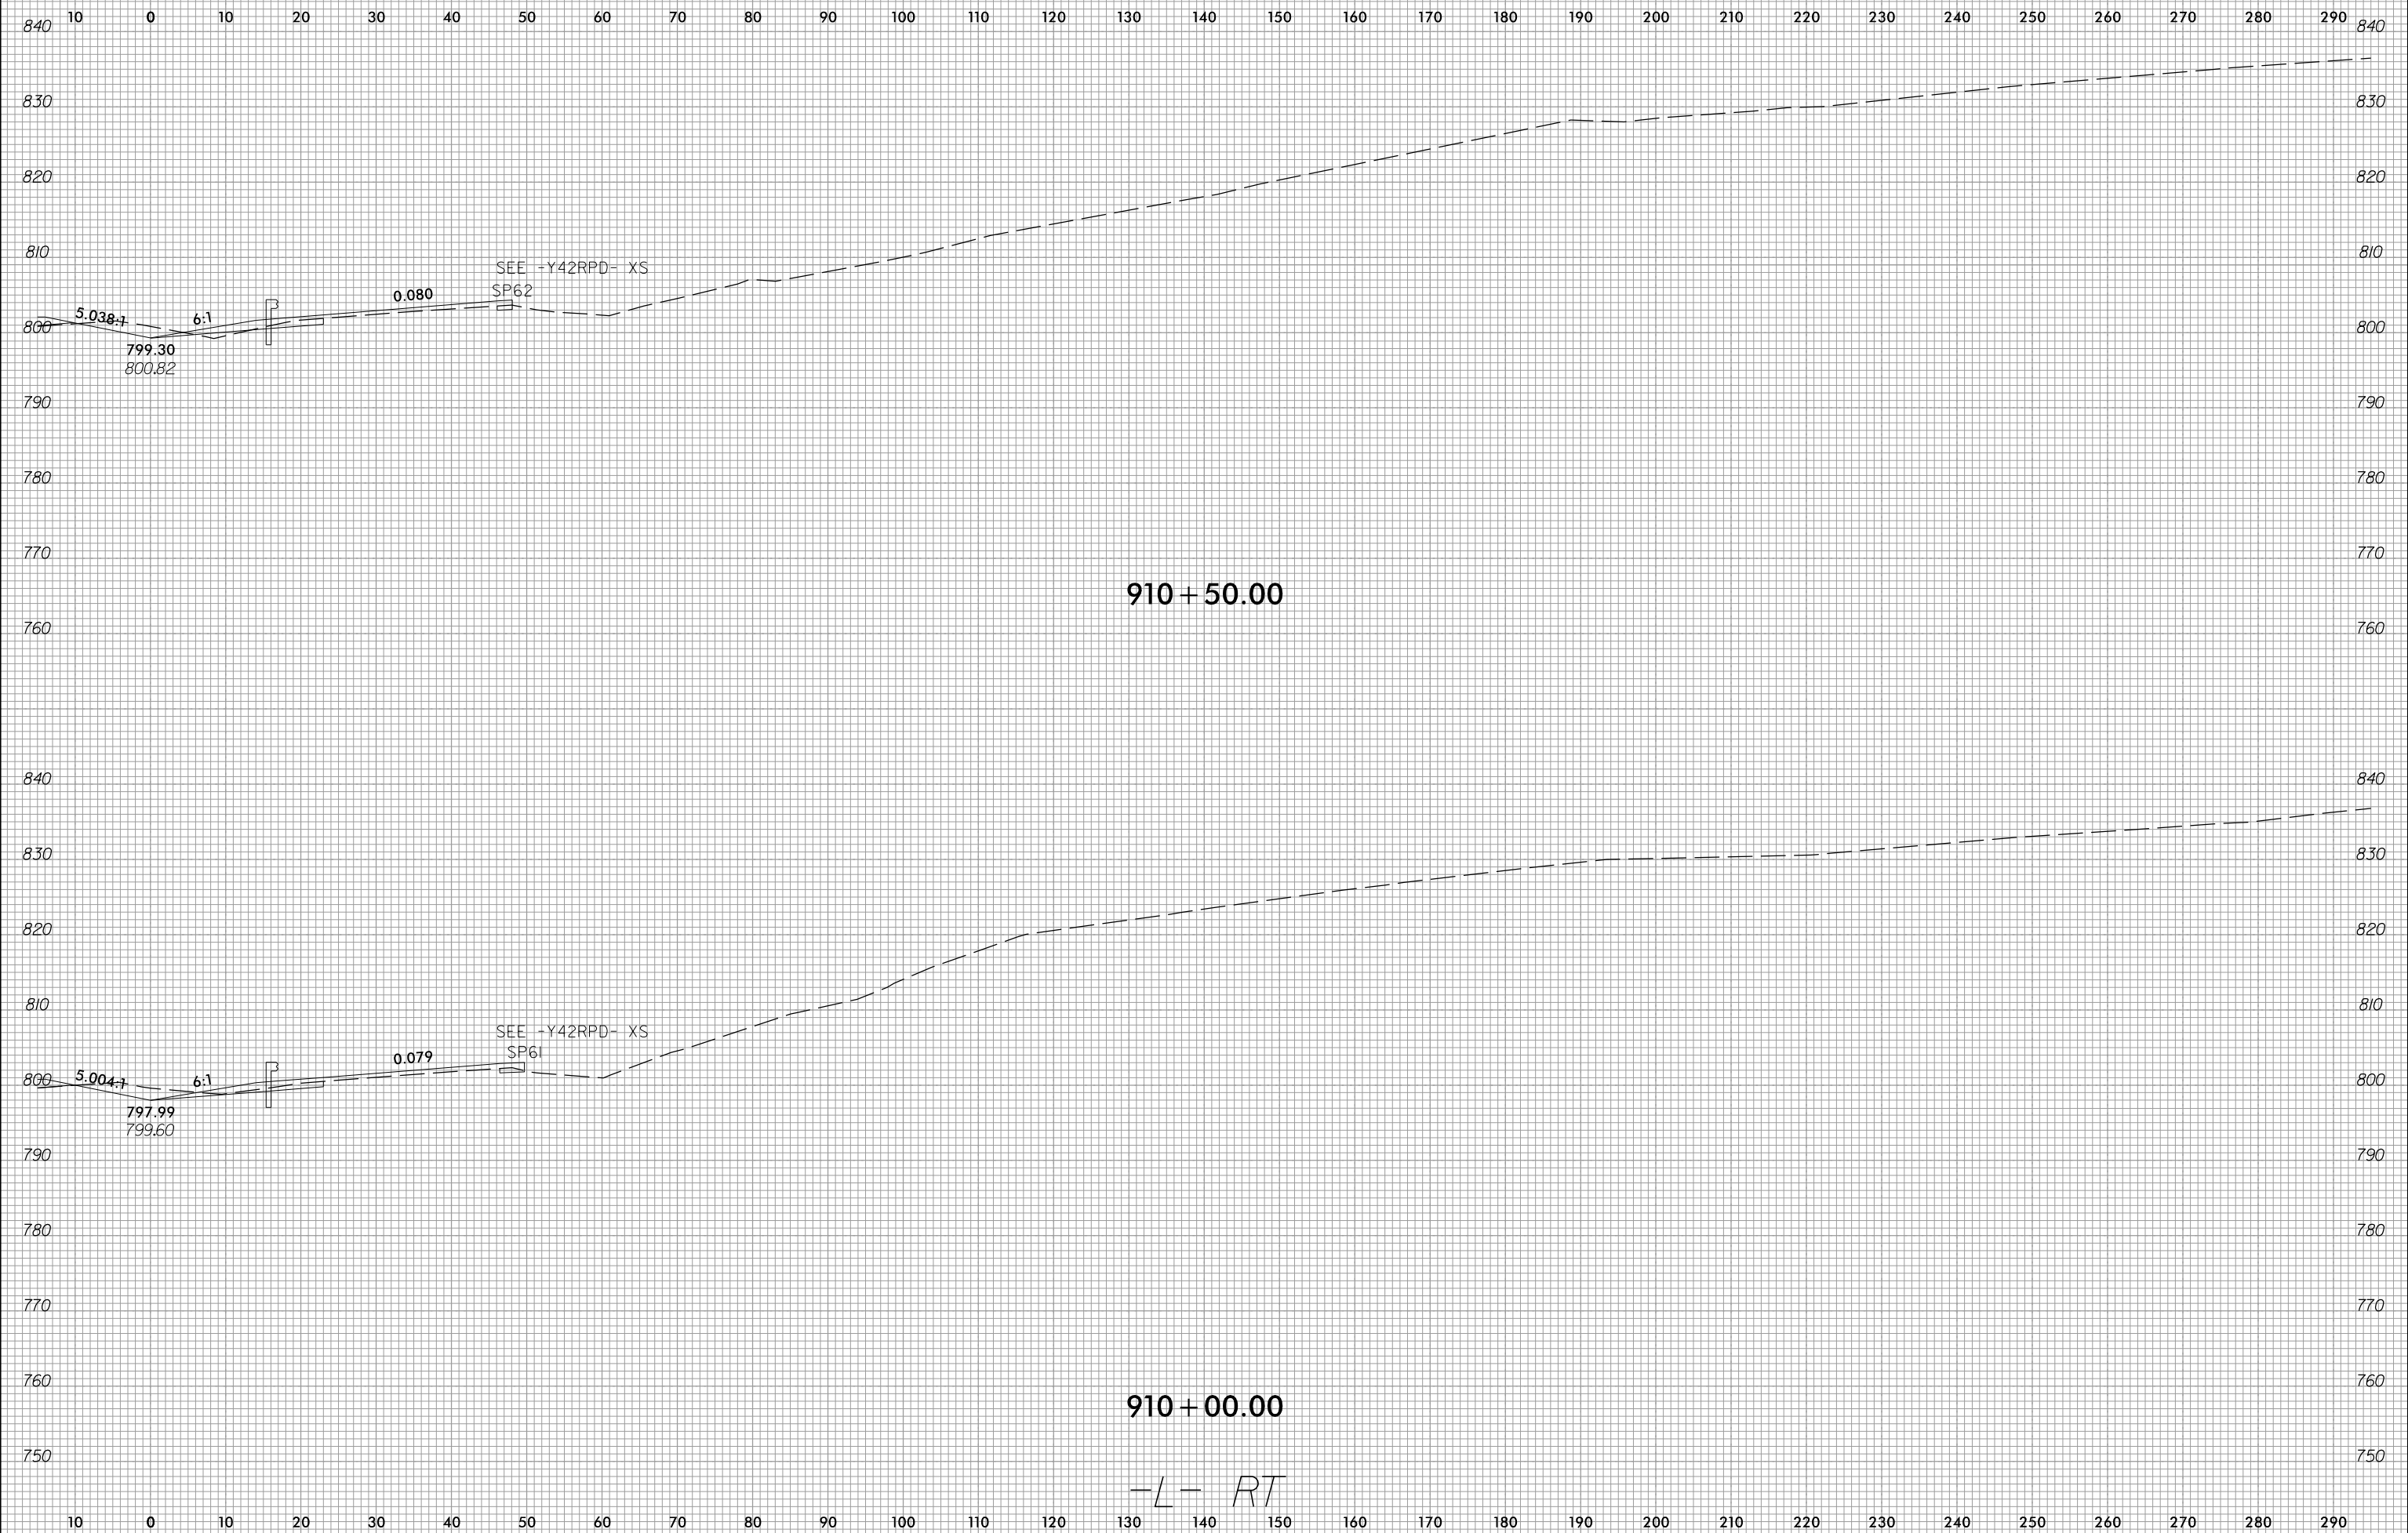

PROJ. REFERENCE NO.	SHEET NO.
R-2707E	X-140



4/6/2023
 c:\users\ujarvis\documents\pw-working\d0103749\R2707E_CMD_XPL_L_RT.dgn
 ujarvis