



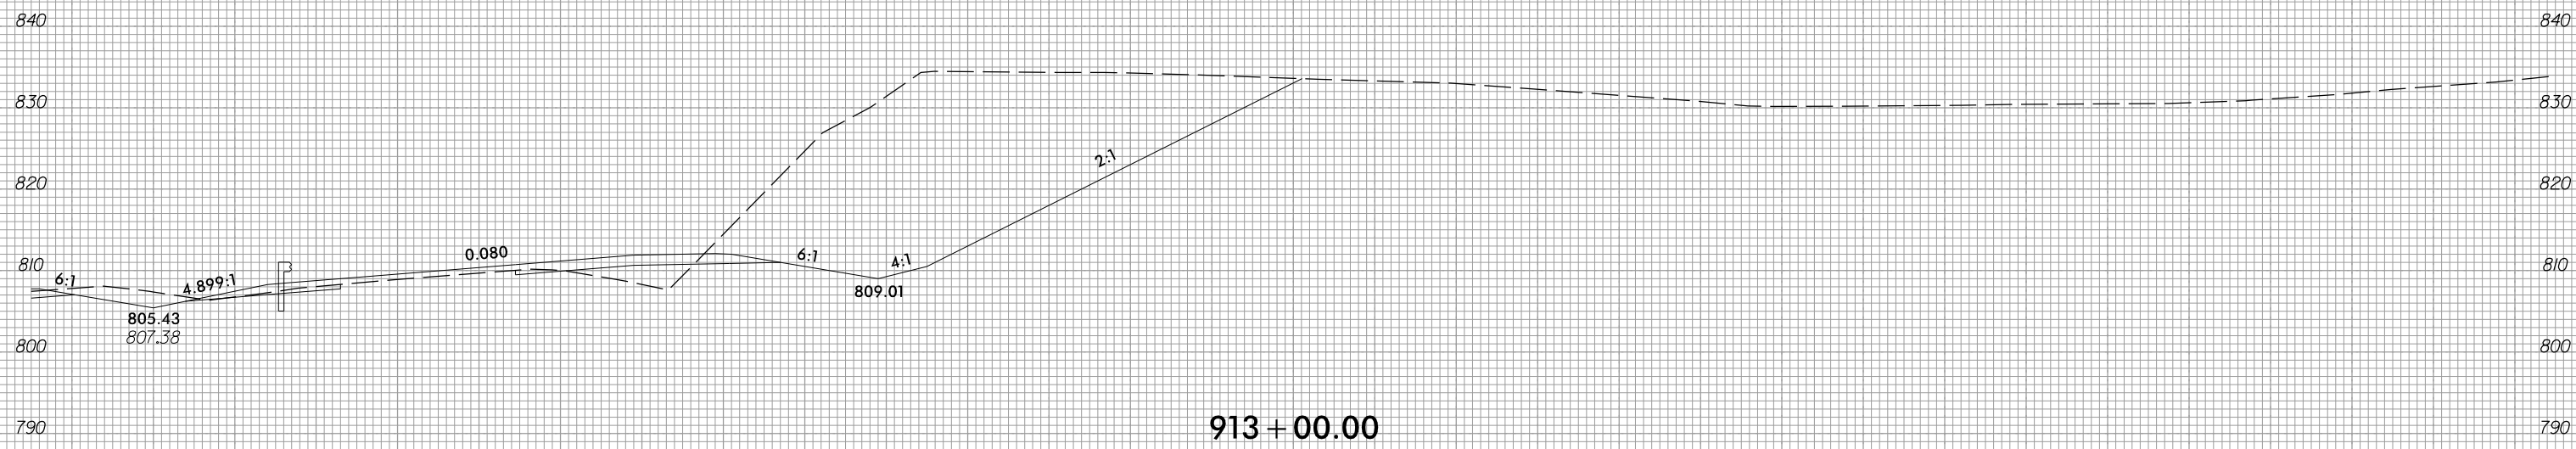

10 0 10 20 

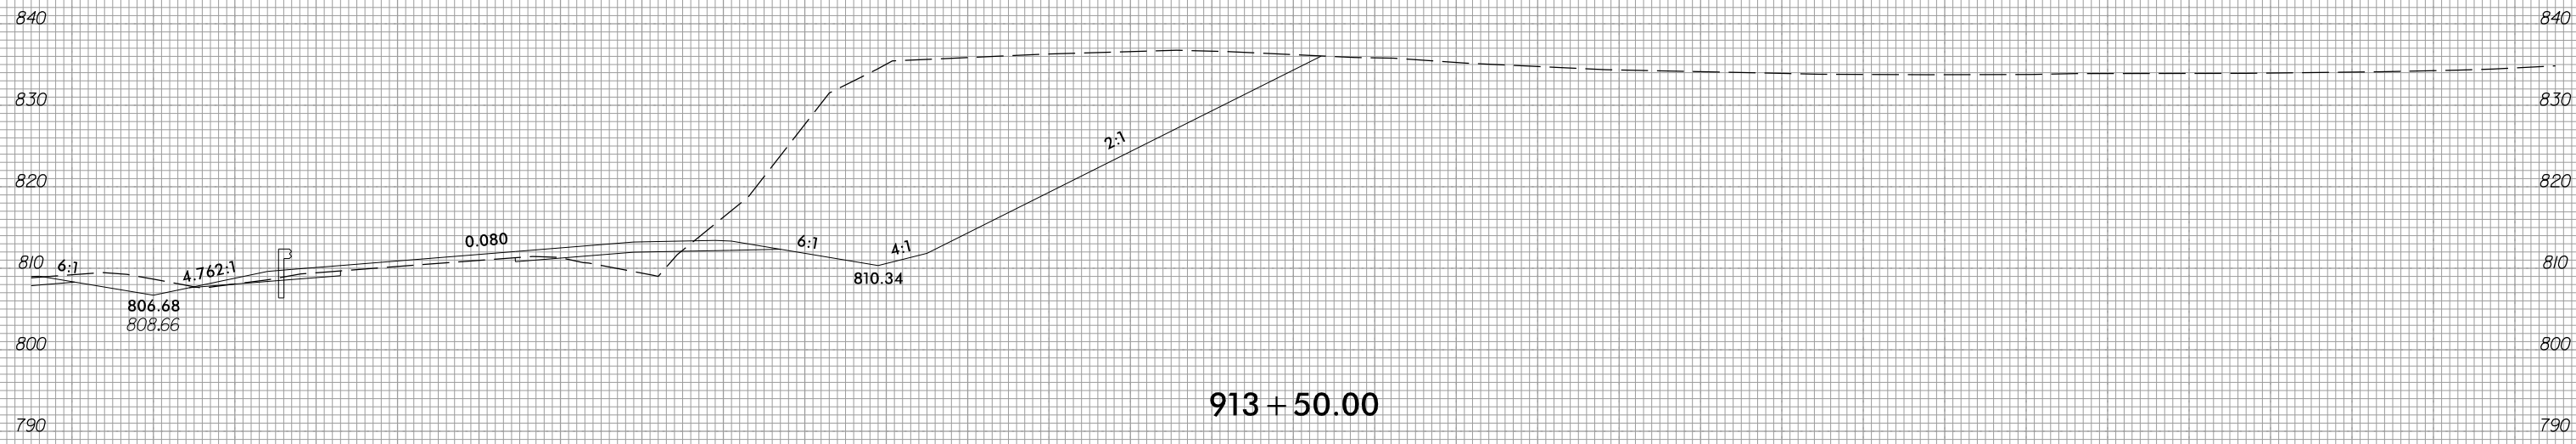

-L- RT

10 0 10 20 