


6/23/16



PROJ. REFERENCE NO.	SHEET NO.
R-2707E	X-149

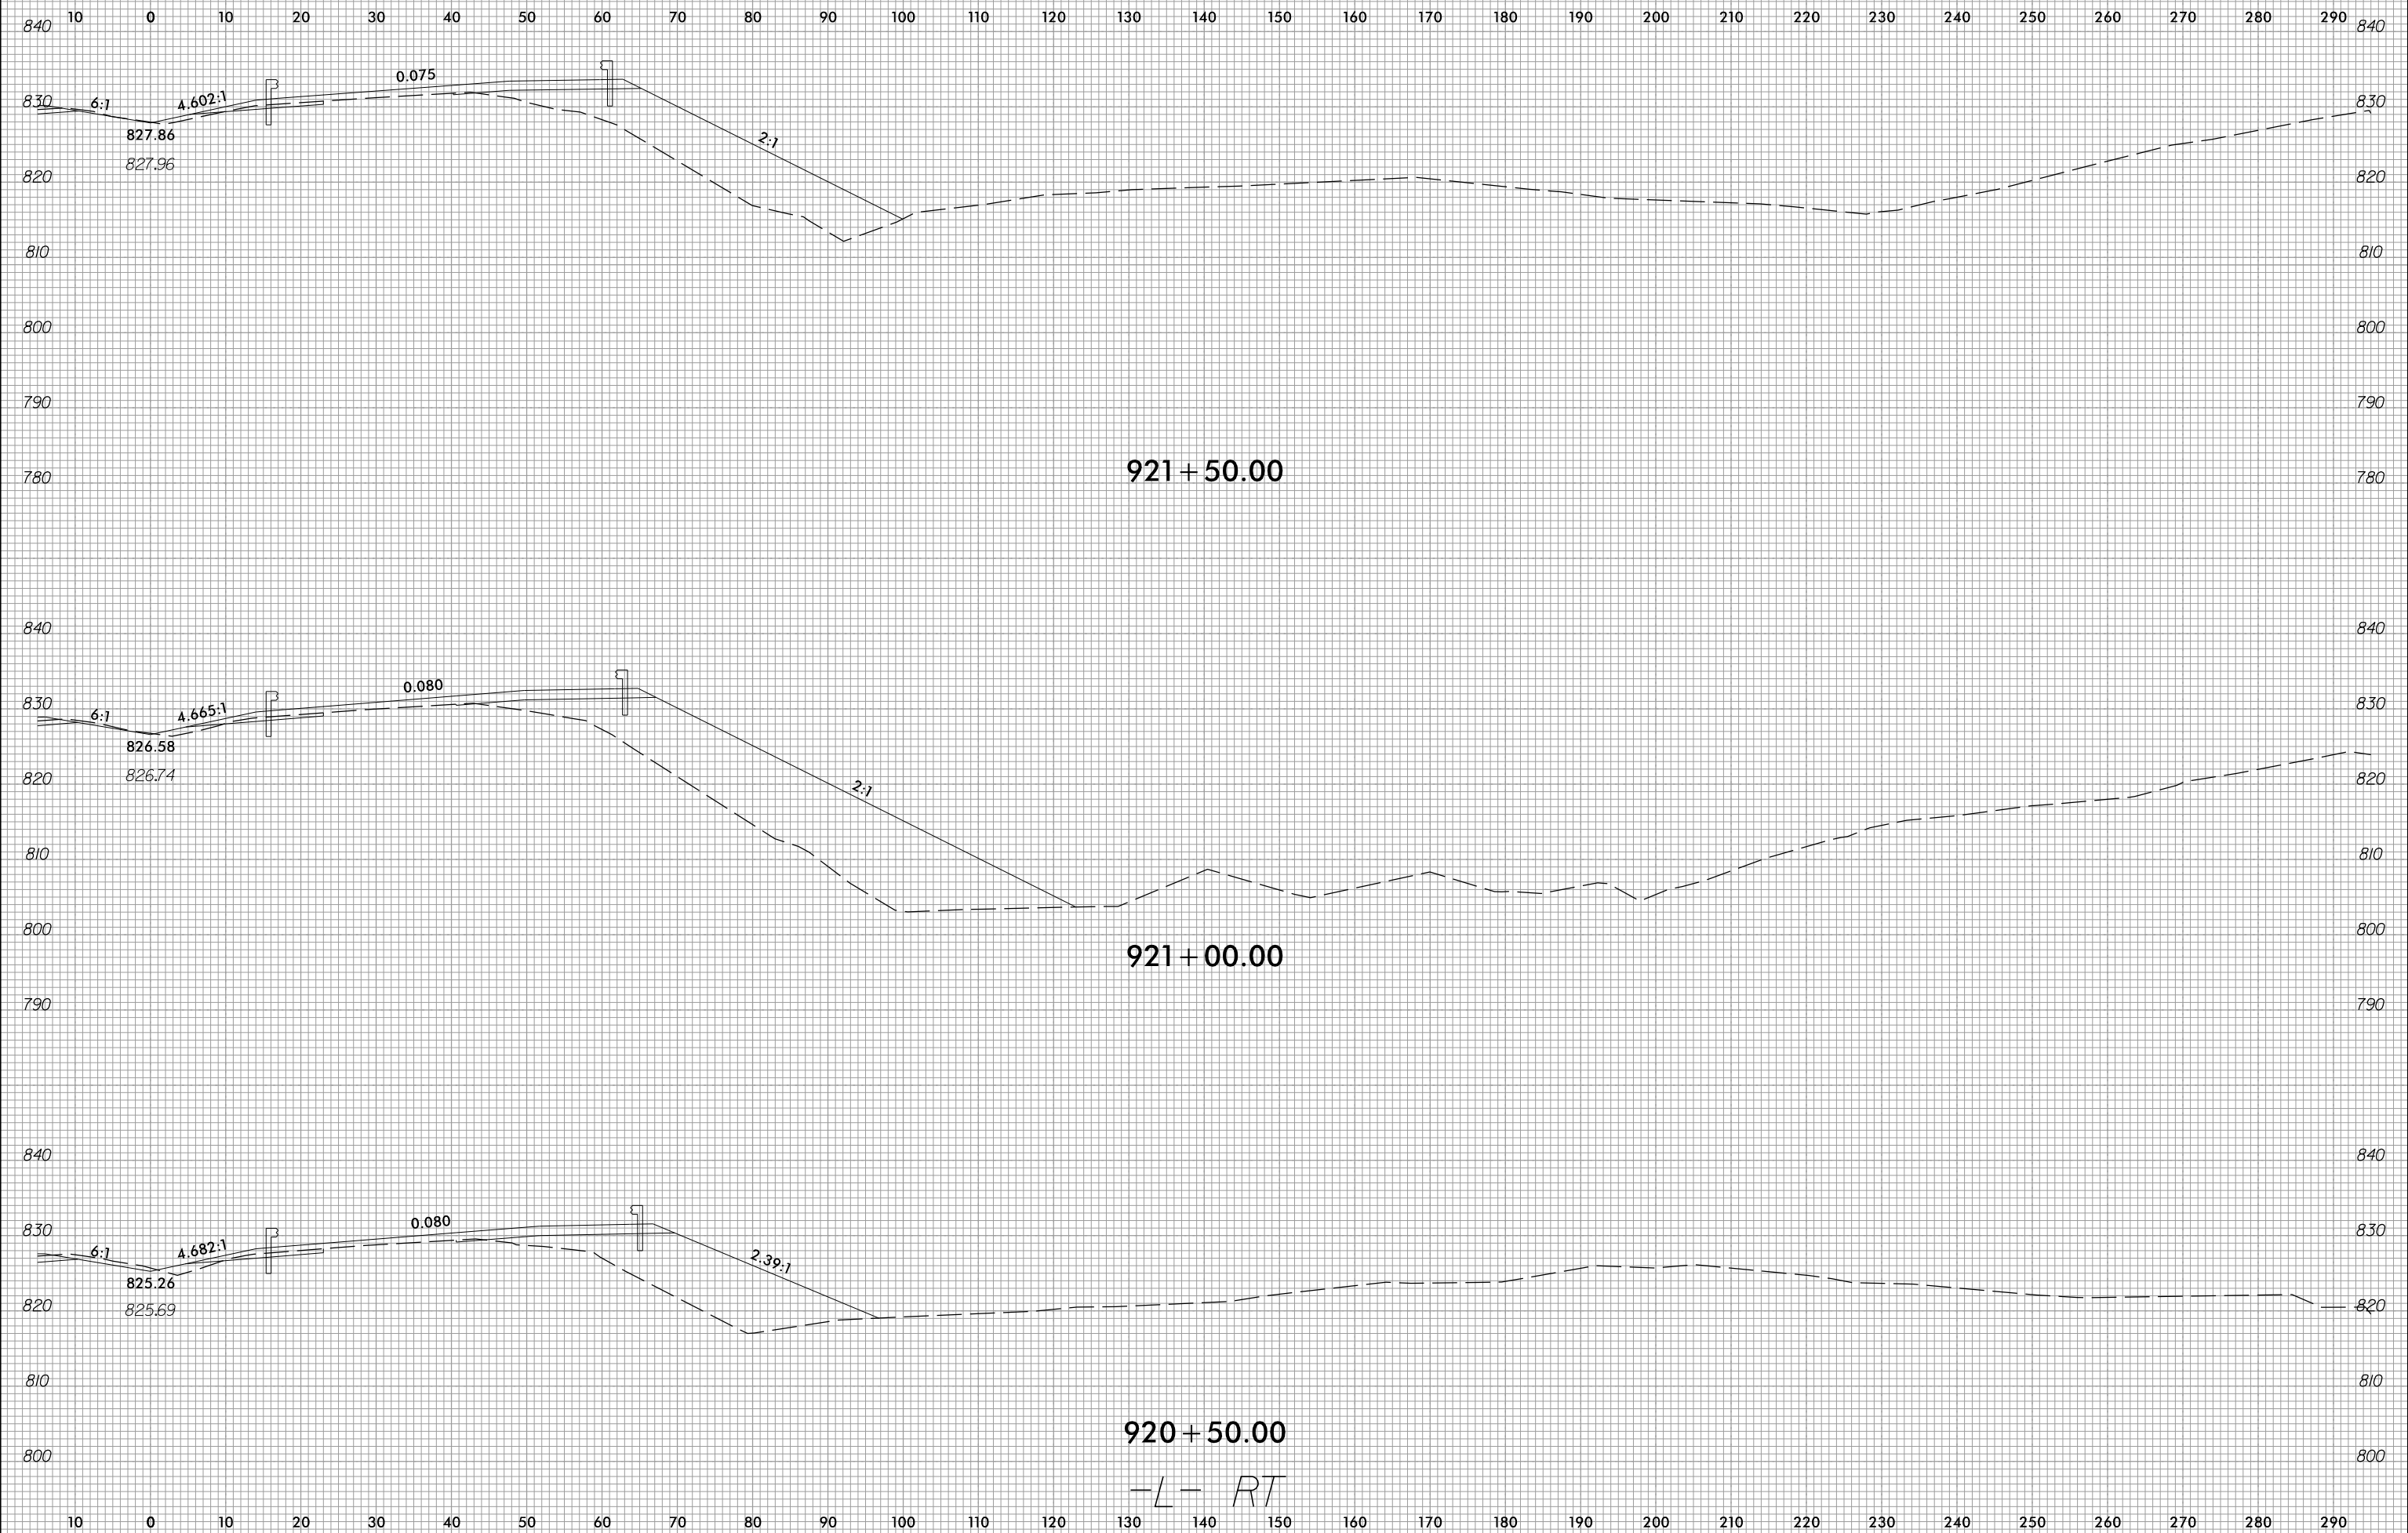

4/16/2023
 c:\users\wujarvis\documents\pw-working\0103749\R2707E_CMD_XPL_L_RT.dgn
 wujarvis

-L- RT