


6/23/16

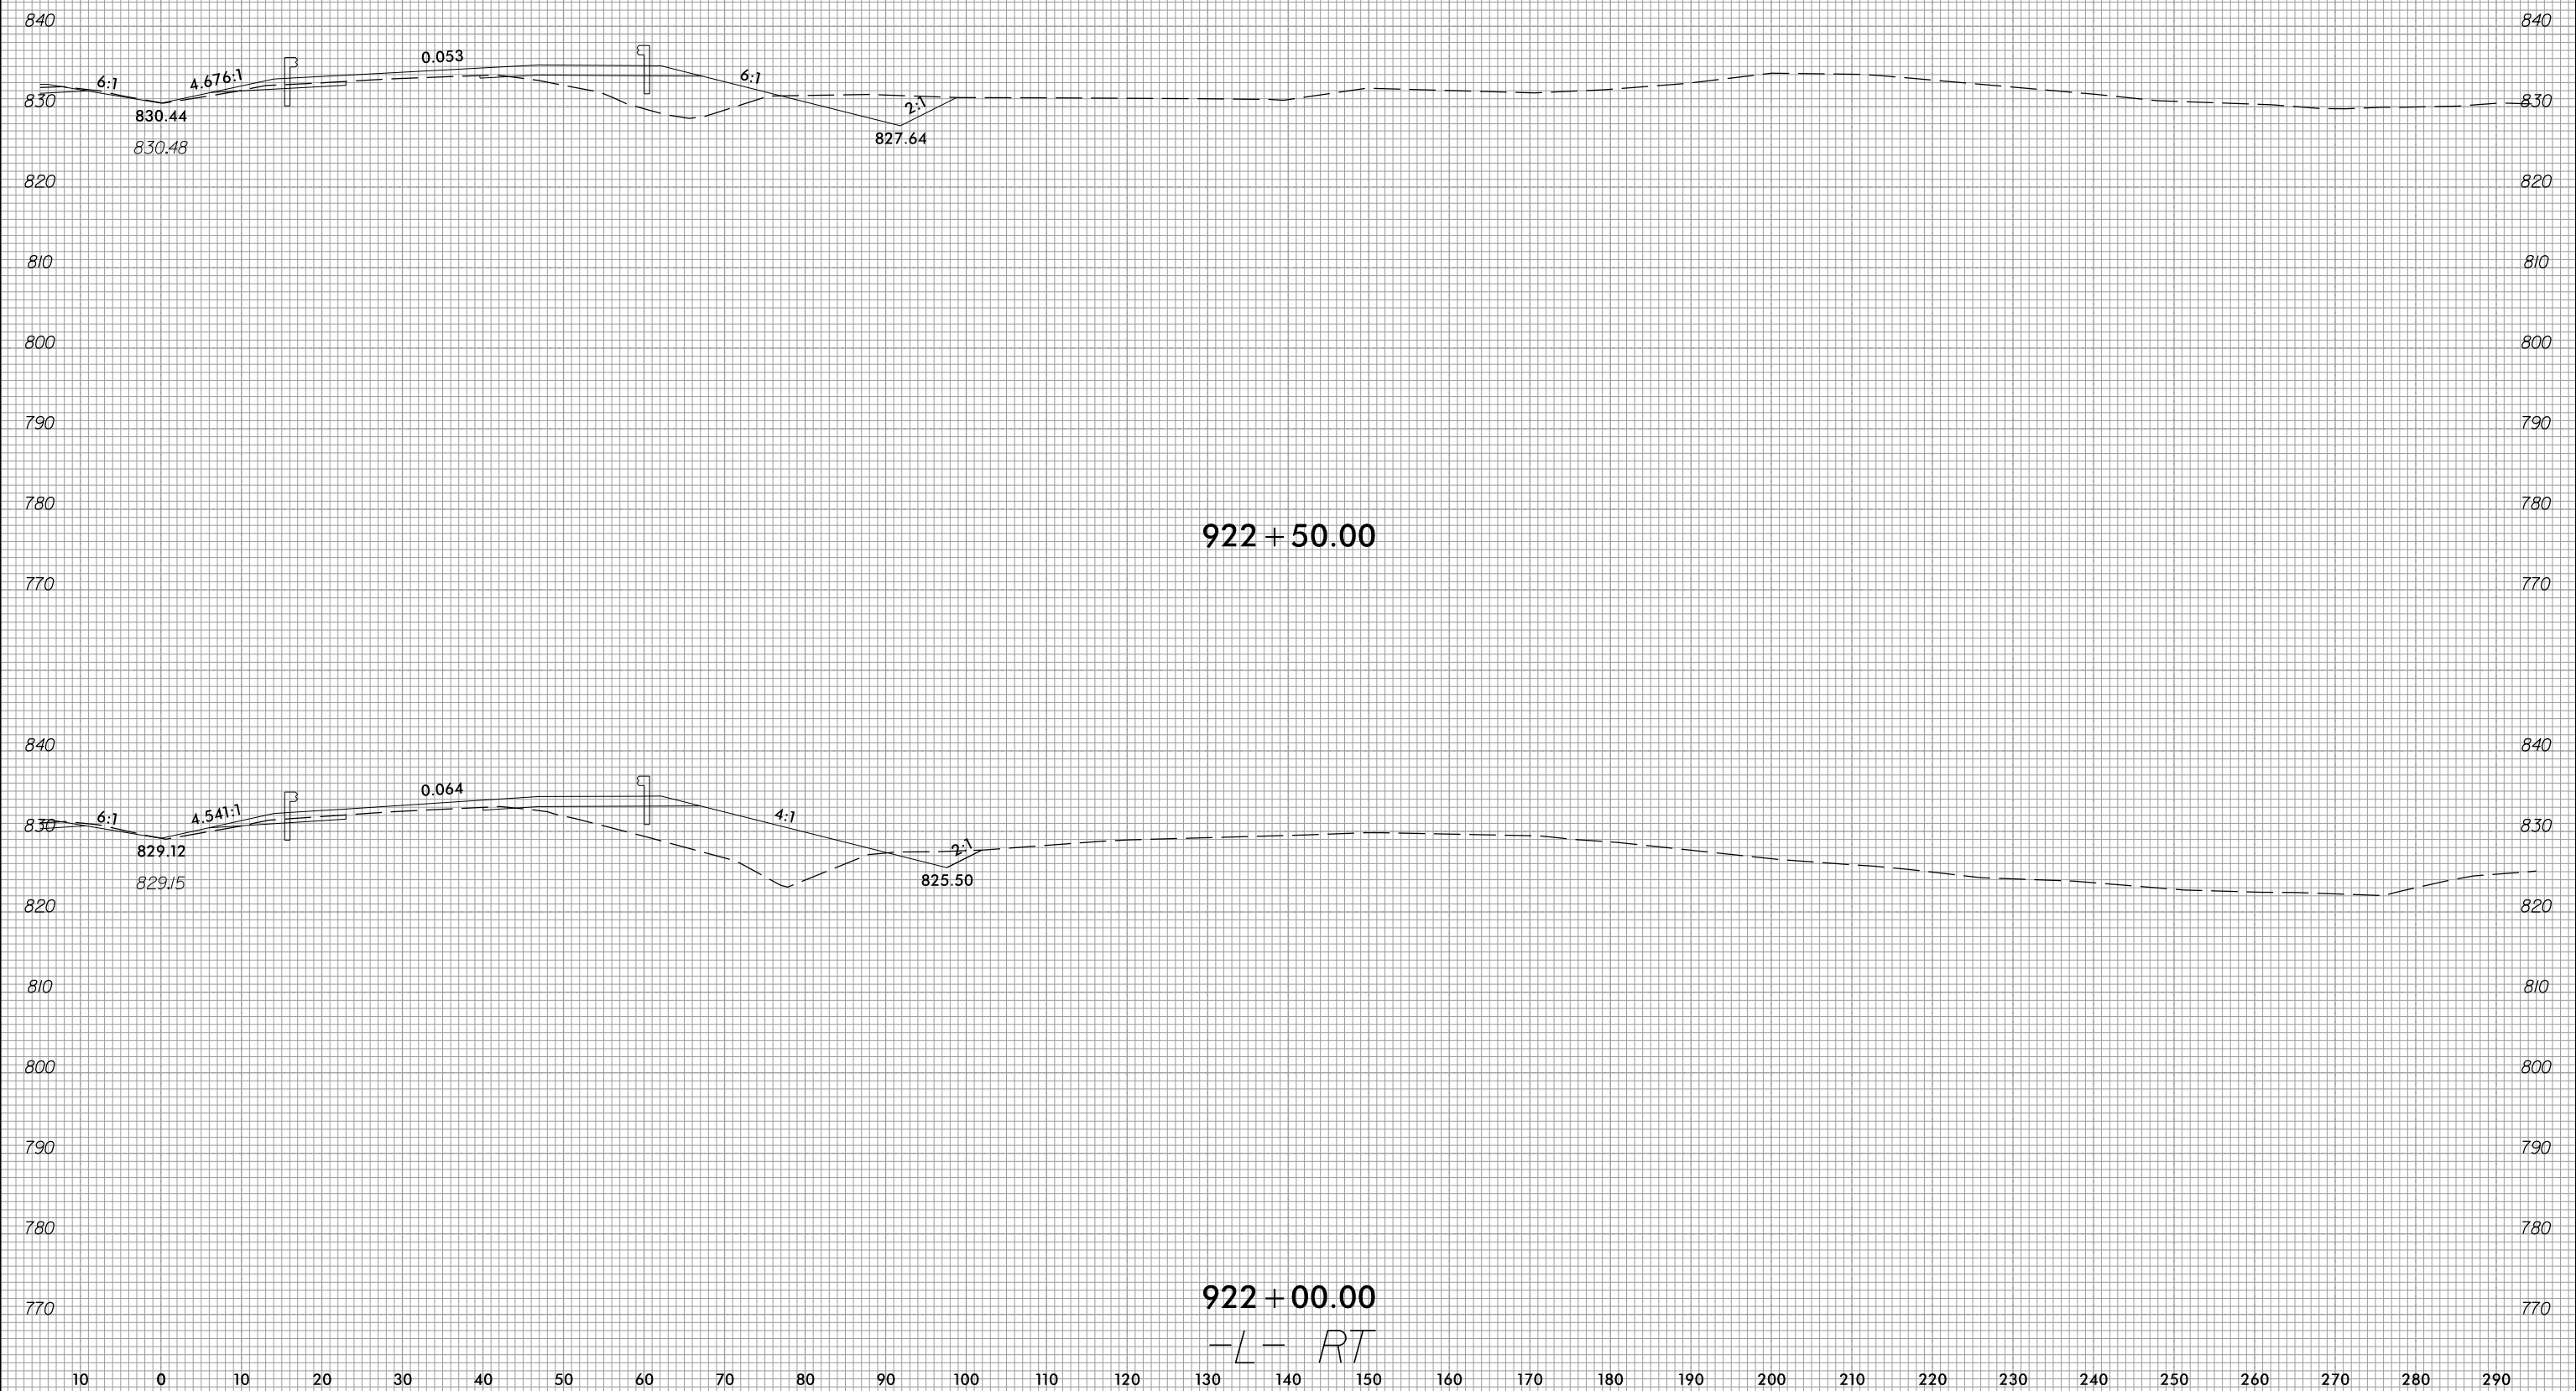

PROJ. REFERENCE NO.	SHEET NO.
R-2707E	X-150

10 0 10 20 



4/6/2023
 c:\users\ujarvis\documents\pw-working\0103749\R2707E_CMD_XPL_L_RT.dgn
 ujarvis