


6/23/16

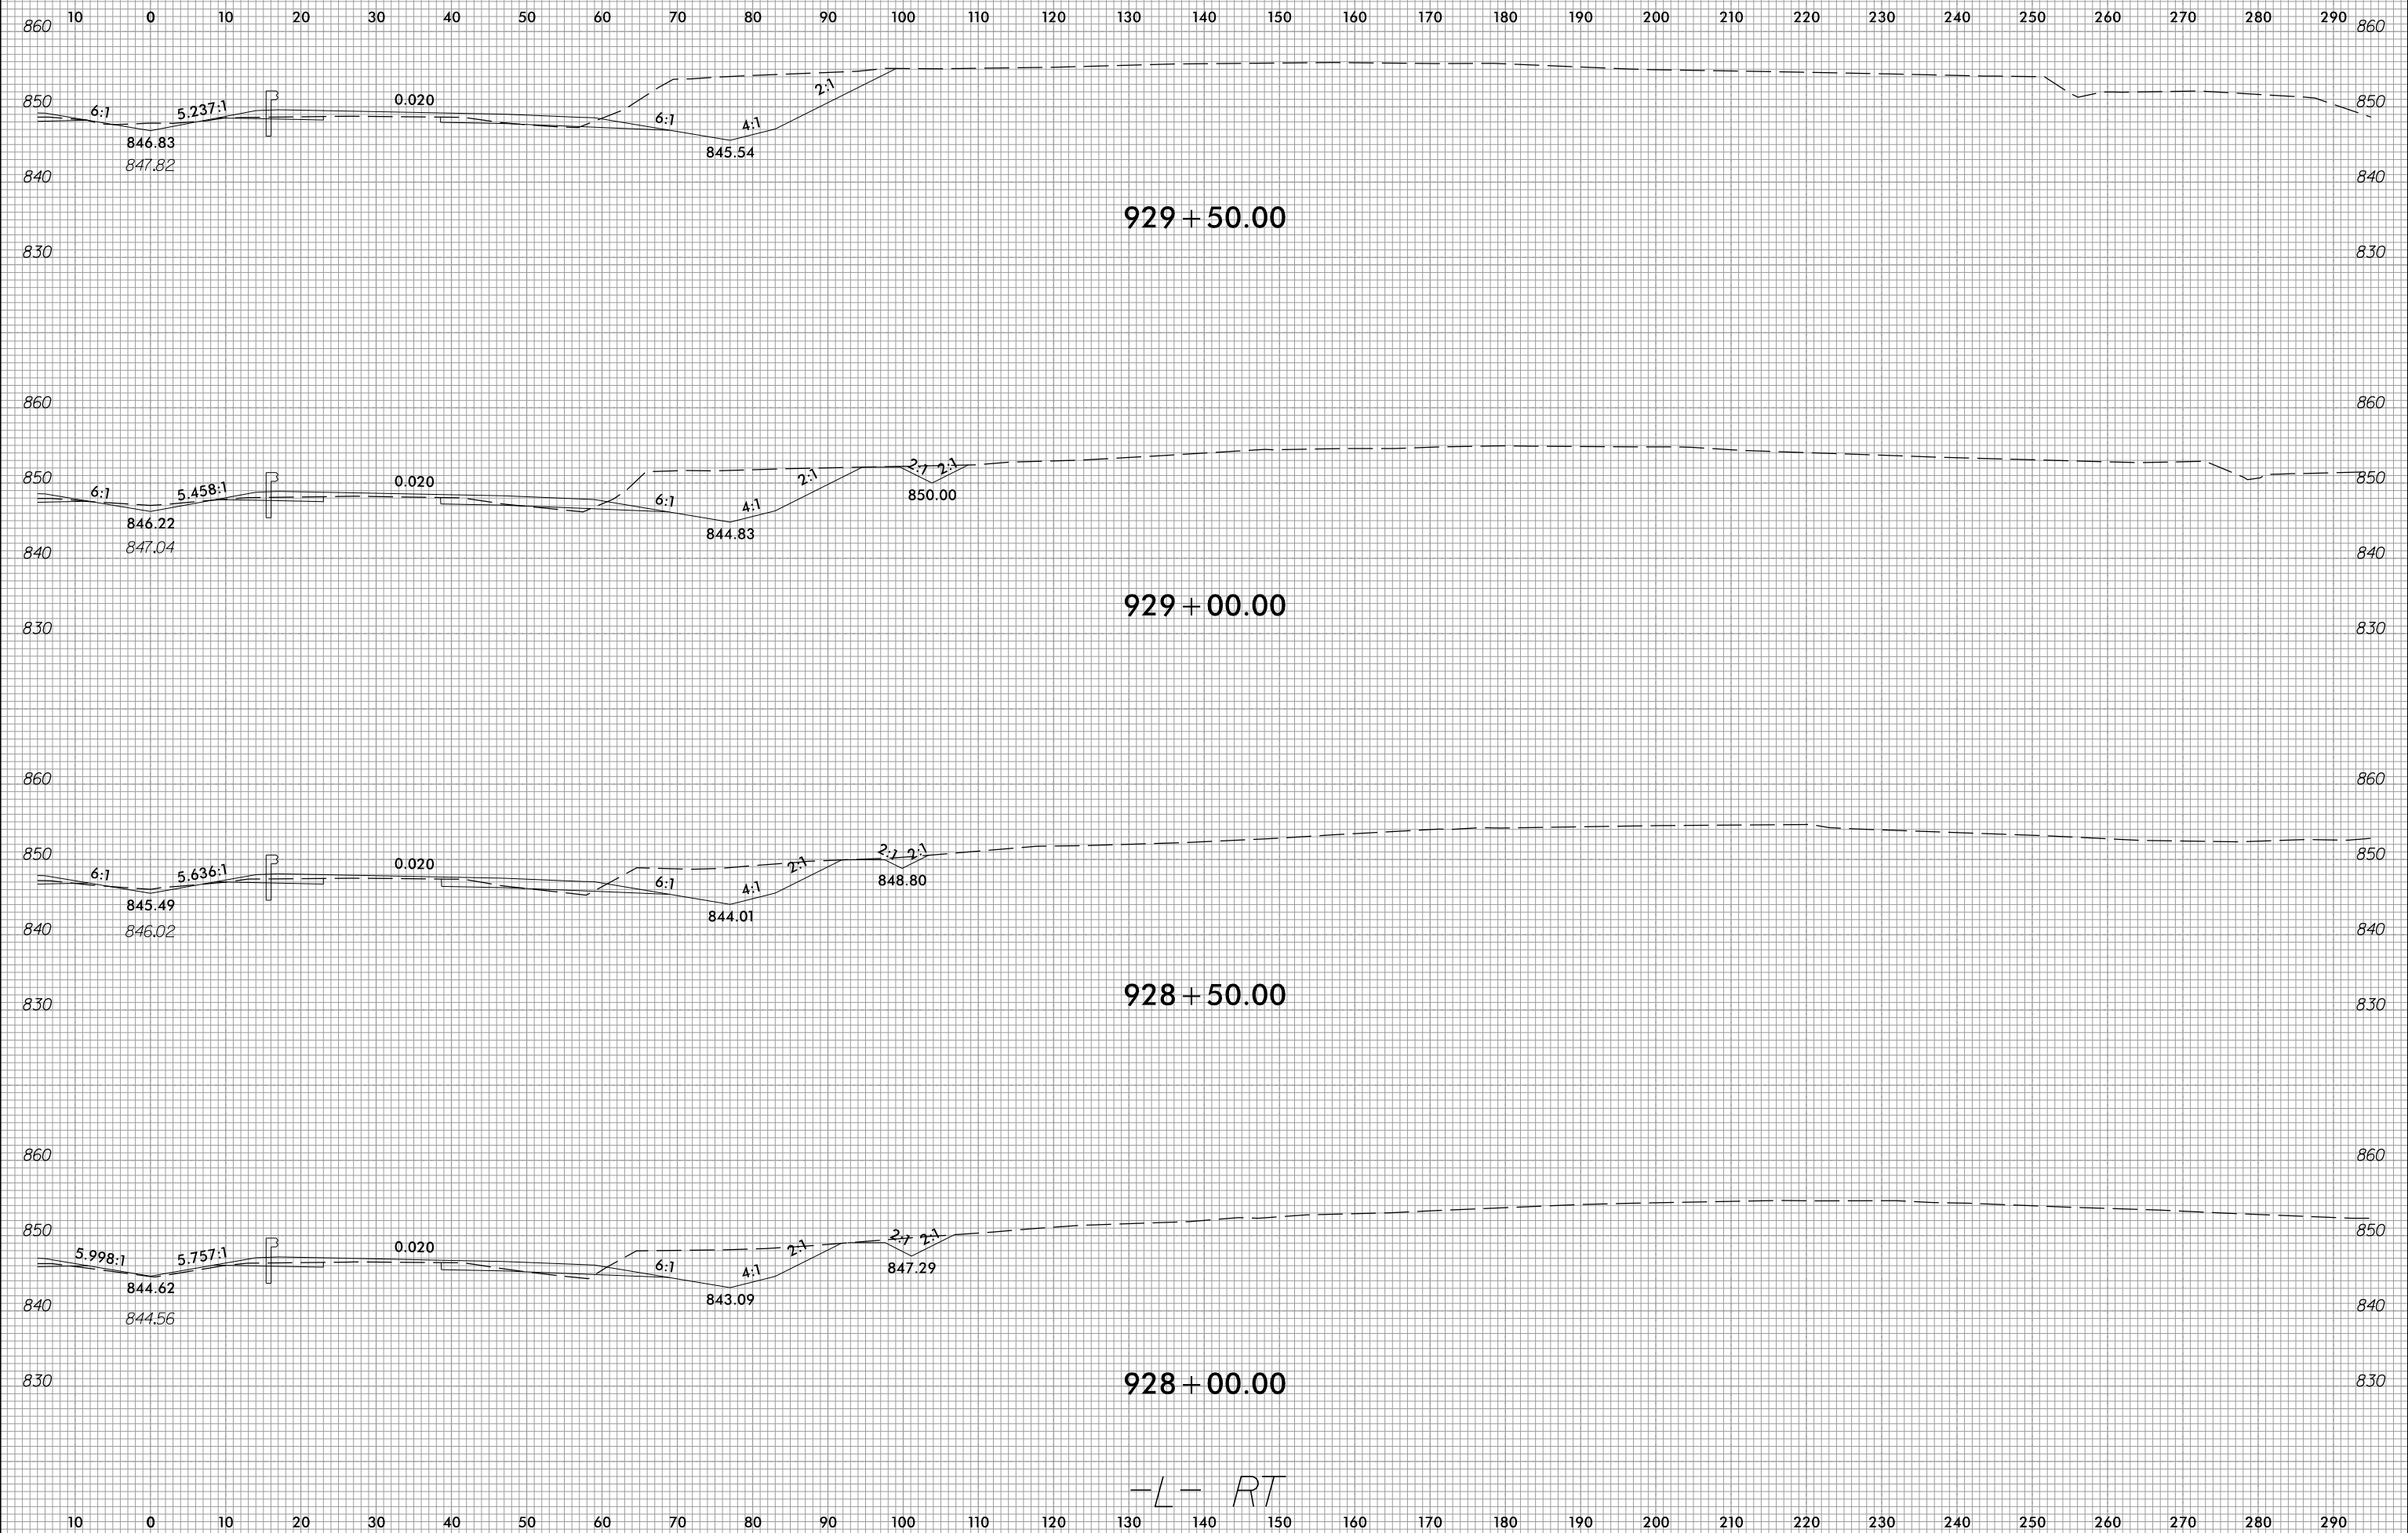

PROJ. REFERENCE NO.	SHEET NO.
R-2707E	X-155



4/16/2023
c:\users\wujarvis\documents\pw-working\0103749\2707E_CMD_XPL_L_RT.dgn
wujarvis