


6/23/16



PROJ. REFERENCE NO.	SHEET NO.
R-2707E	X-191

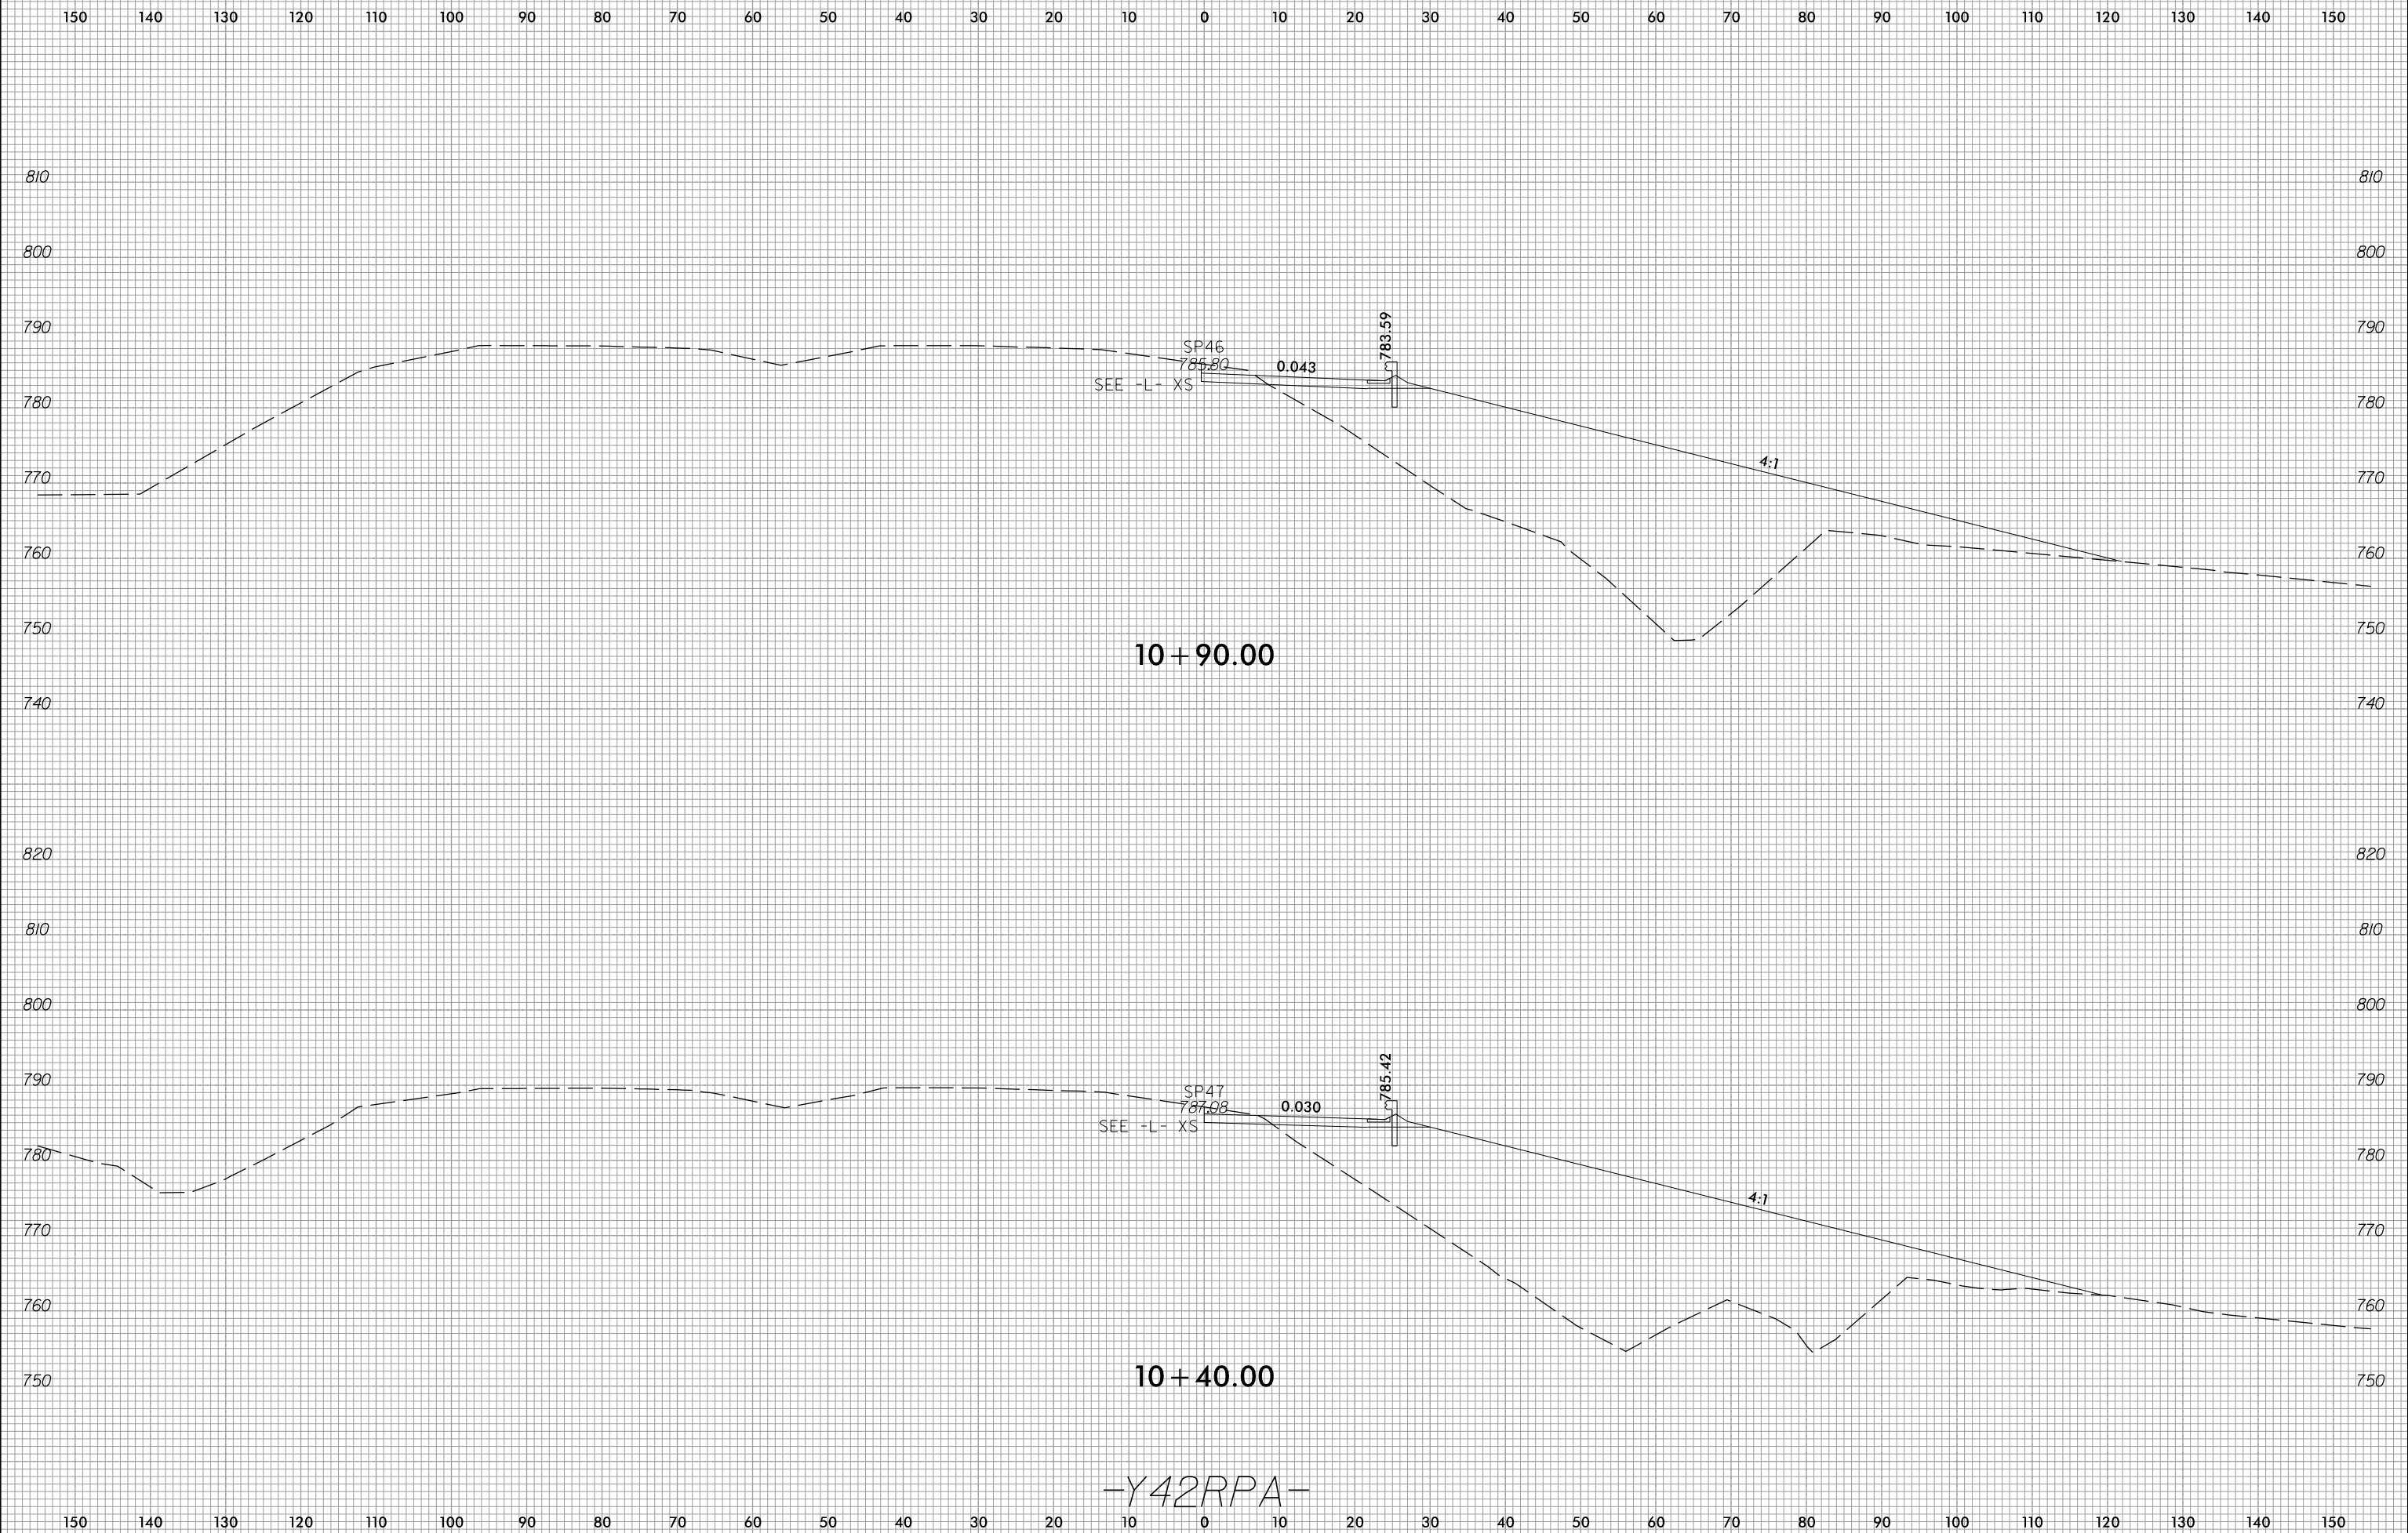

-Y42RPA-

3/23/2023 c:\users\mferguson\documents\working\0103732\R2707E\_CMD\_XPL\_RPA.dgn mferguson