


6/23/16




PROJ. REFERENCE NO.
R-2707E

SHEET NO.
X-195


150 140 130 120 110 100 90 80 70 60 50 40 30 20 10 0 10 20 30 40 50 60 70 80 90 100 110 120 130 140 150

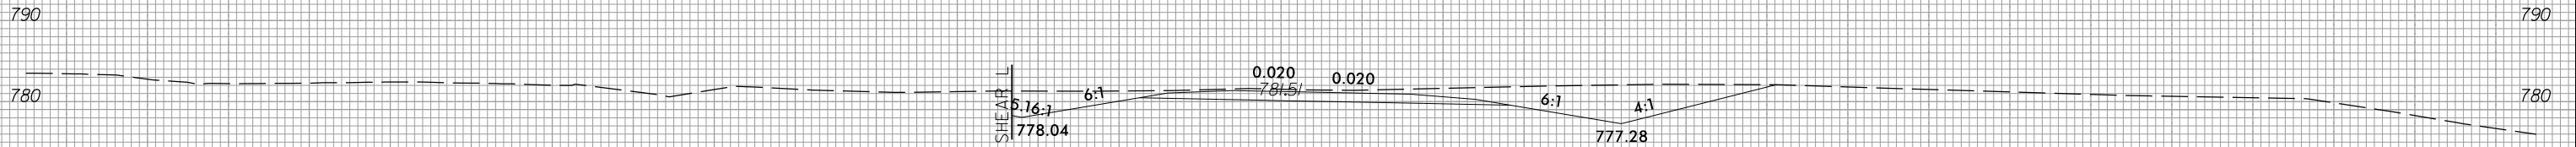


16+50.00

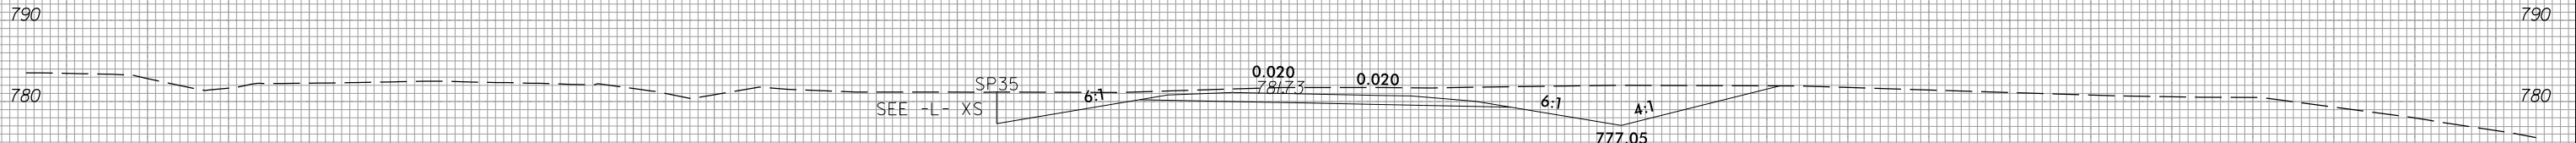

16+39.42

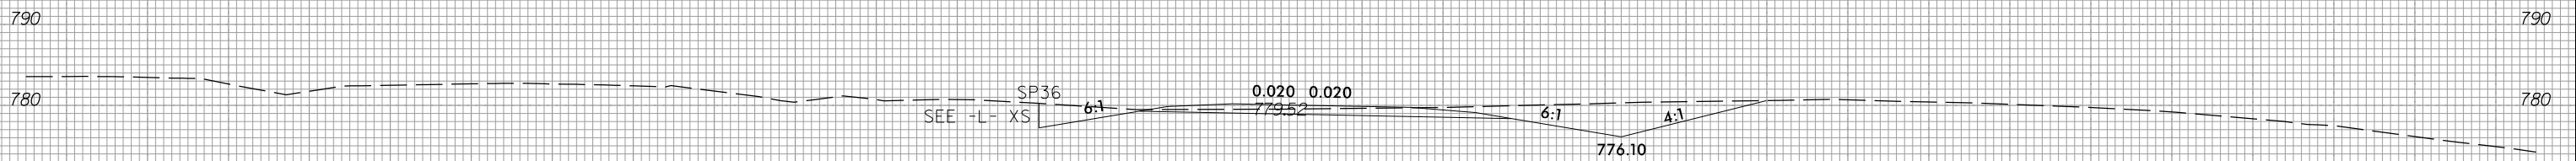

15+89.53

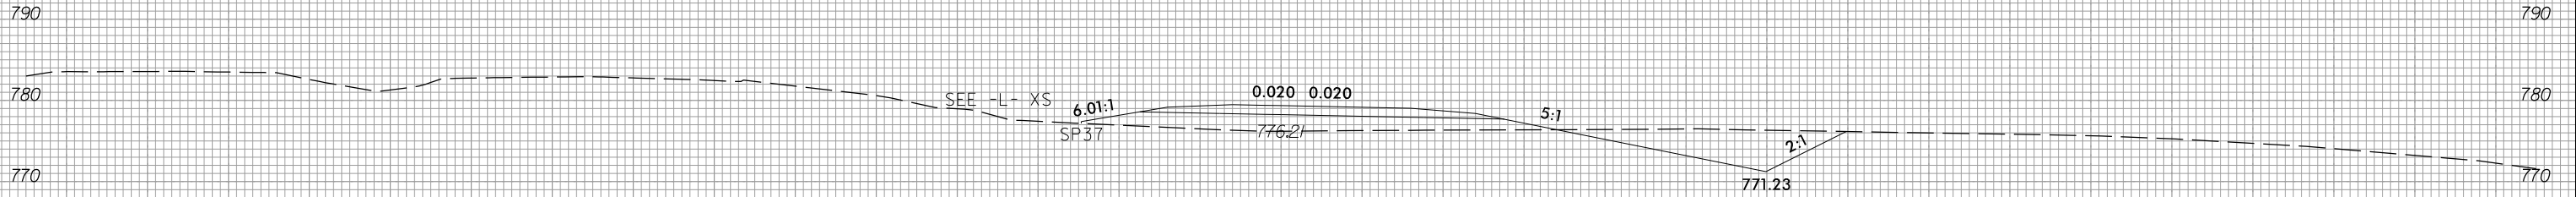

15+39.64

-Y42RPA-

150 140 130 120 110 100 90 80 70 60 50 40 30 20 10 0 10 20 30 40 50 60 70 80 90 100 110 120 130 140 150

3/23/2023
c:\users\mferguson\documents\working\0103732\R2707E_CMD_XFL_RPA.dgn
mferguson