


6/23/16



PROJ. REFERENCE NO.	SHEET NO.
R-2707E	X-196

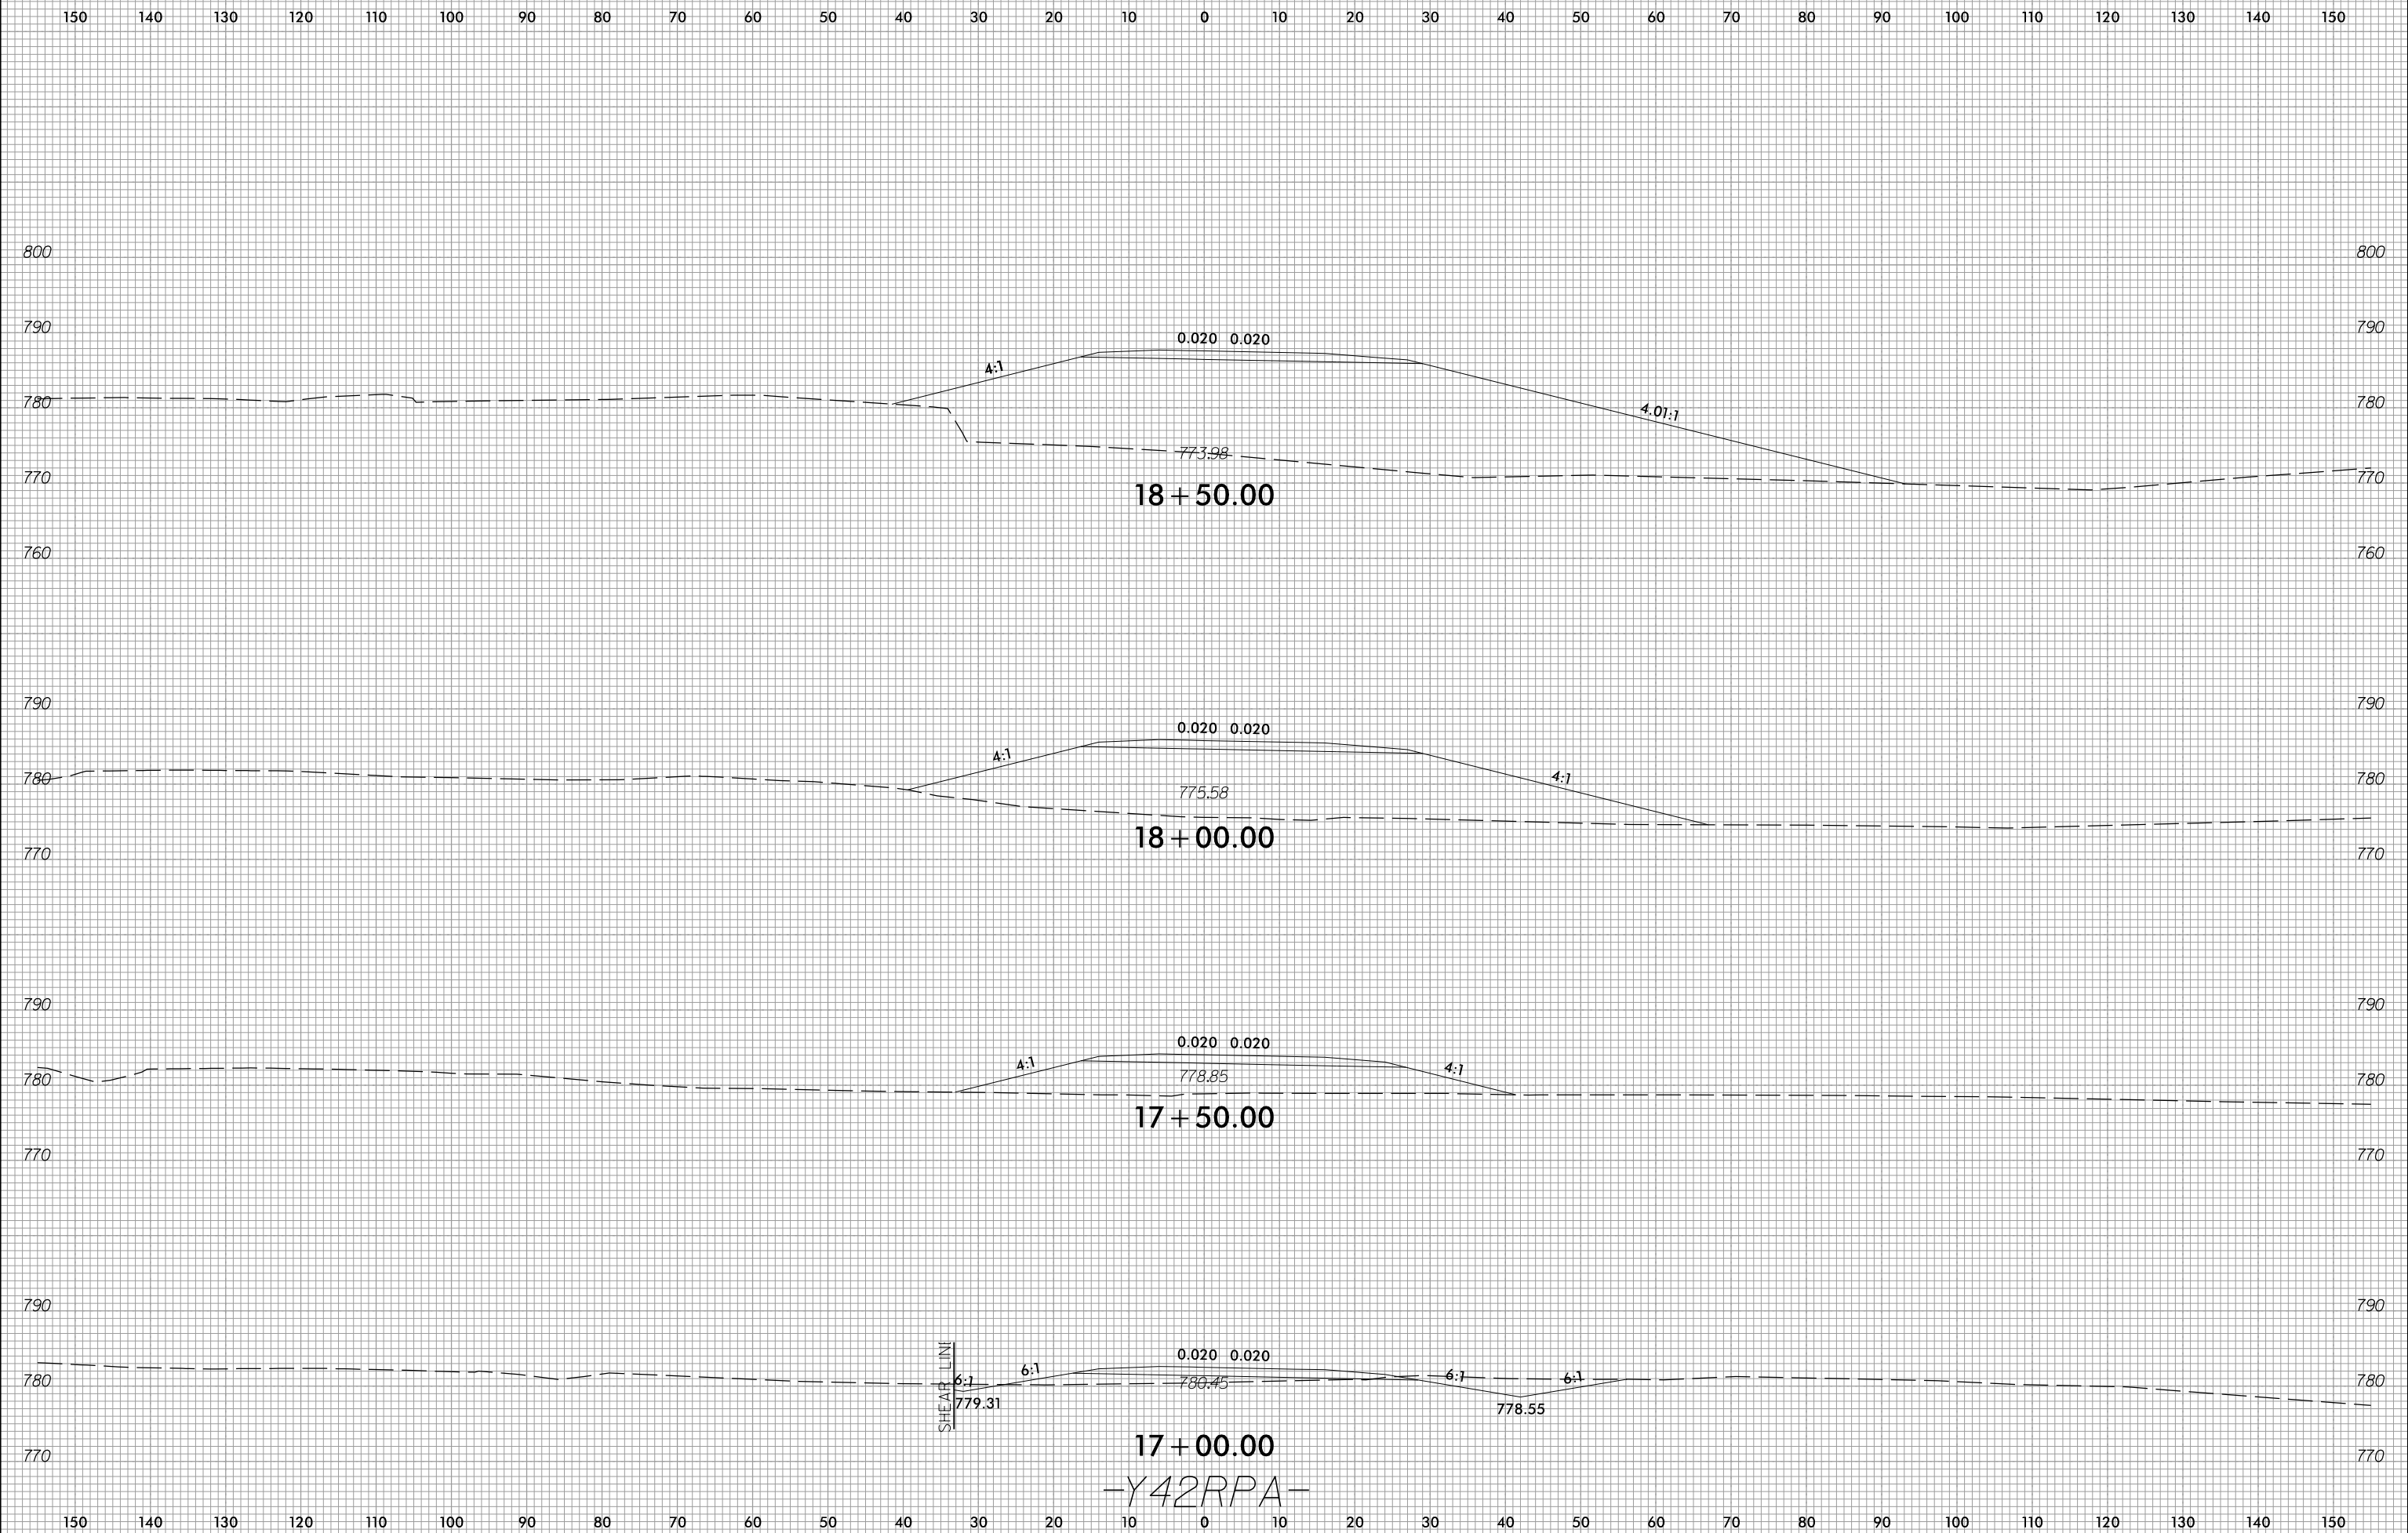

3/23/2023
 c:\users\mferguson\documents\pw_working\0103732\R2707E_CMD_XPL_RPA.dgn
 mferguson

-Y42RPA-