


6/23/16



PROJ. REFERENCE NO.	SHEET NO.
R-2707E	X-197

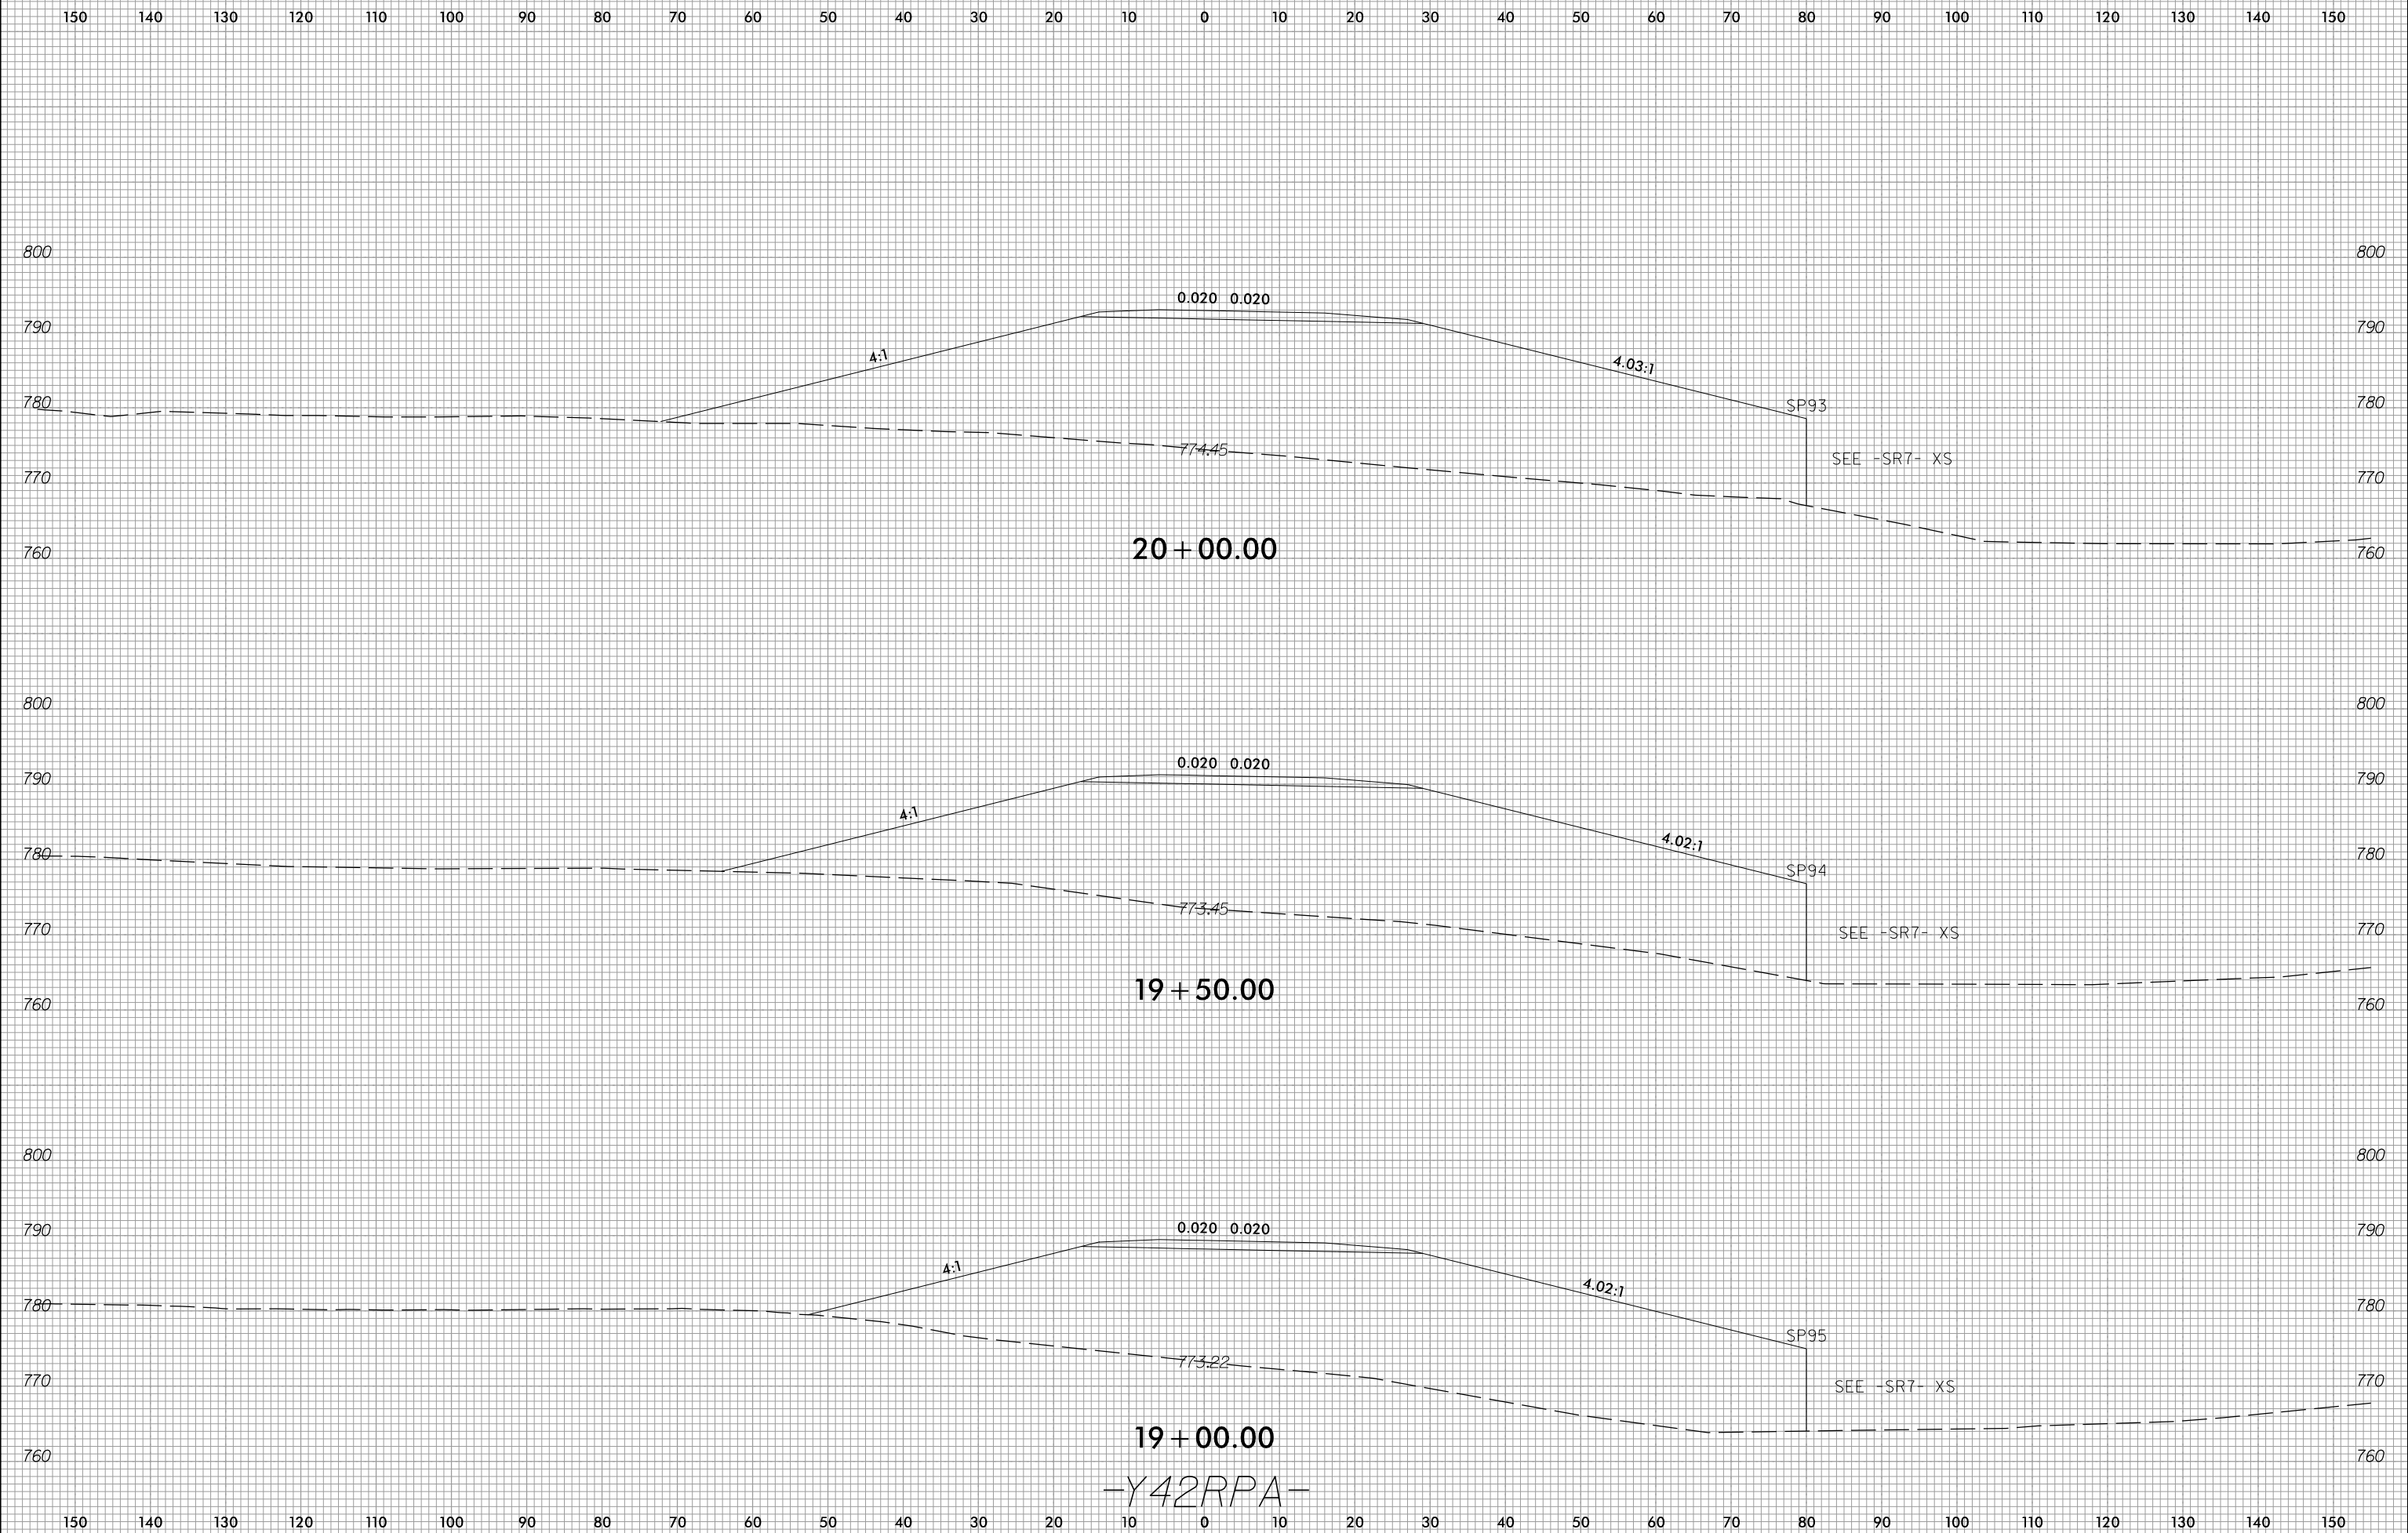

3/23/2023
c:\users\mferguson\documents\pwworking\0103732\R2707E_CMD_XFL_RPA.dgn
mferguson