

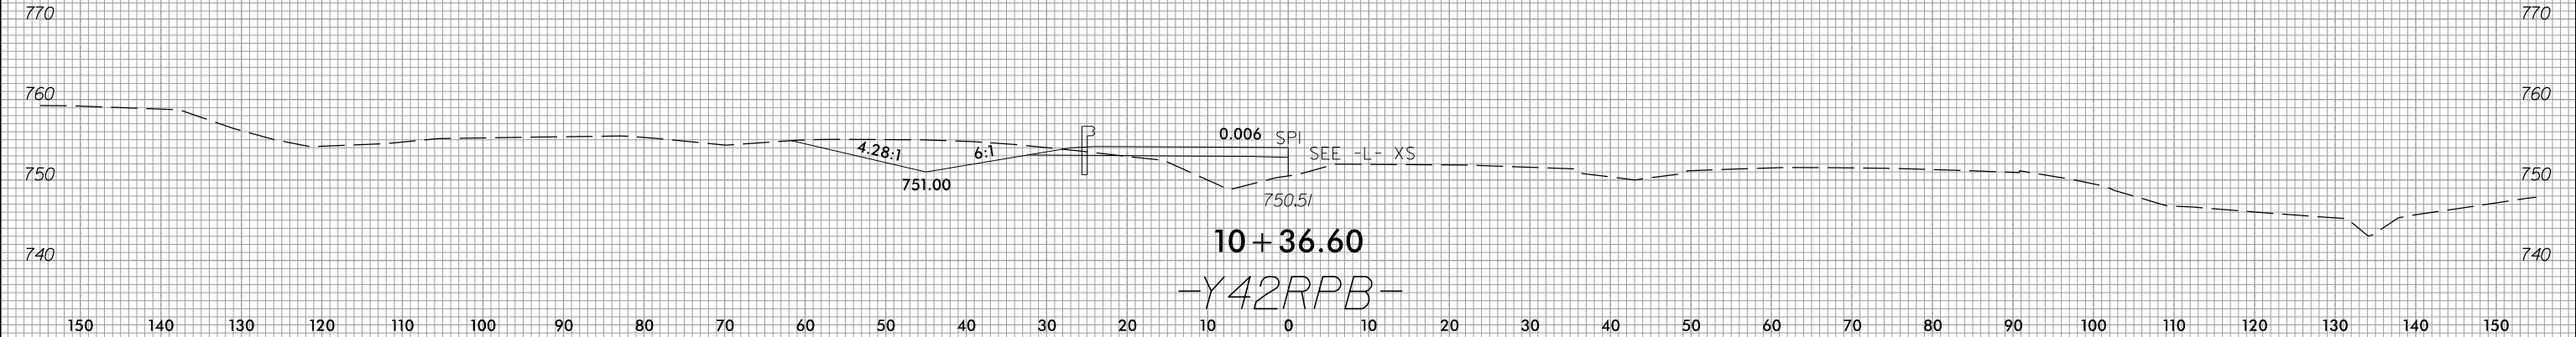


6/23/16

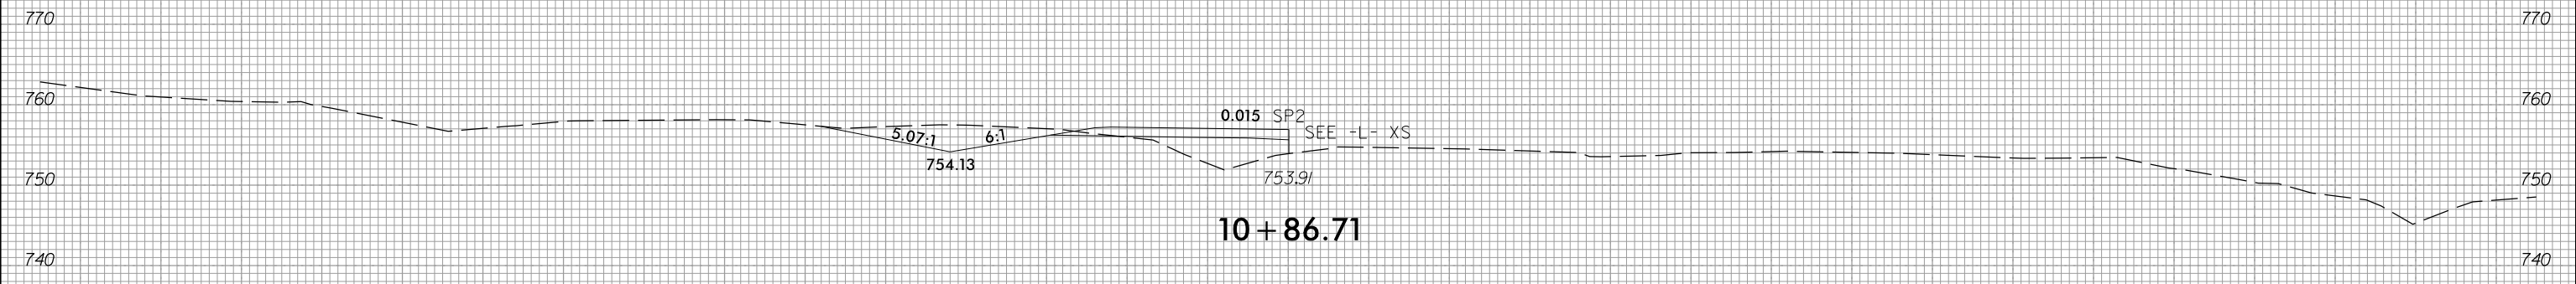

PROJ. REFERENCE NO.	SHEET NO.
R-2707E	X-201

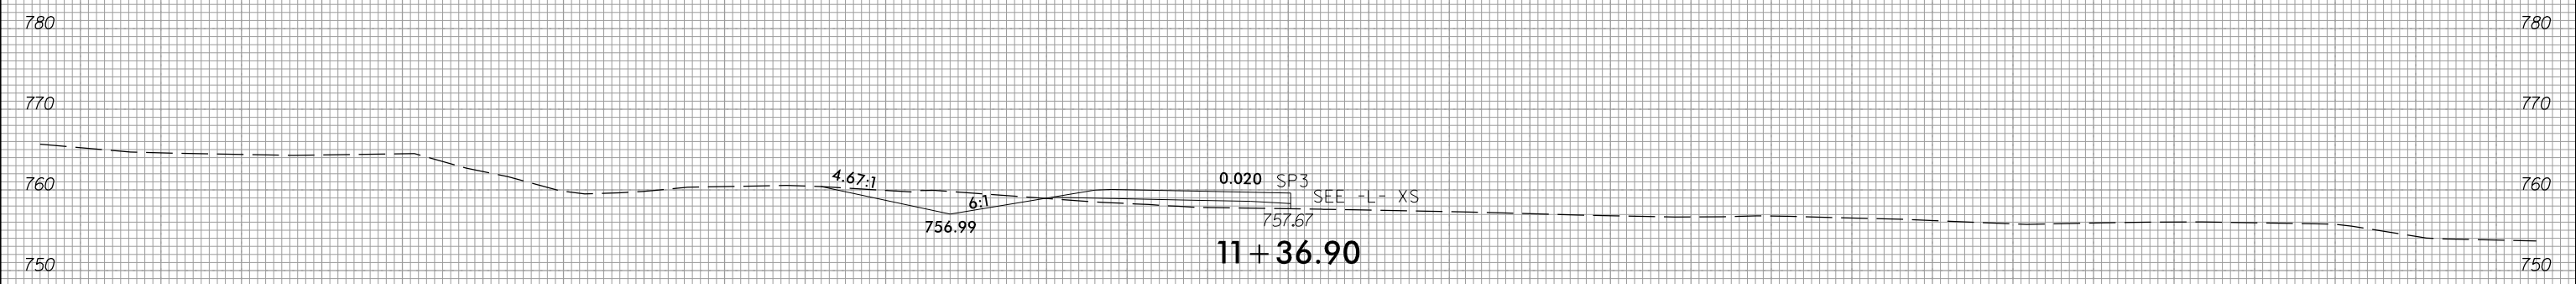

3/23/2023
c:\users\mferguson\documents\pw_working\0103732\R2707E_CMD_XPL_RPB.dgn
mferguson