


6/23/16




PROJ. REFERENCE NO.	SHEET NO.
R-2707E	X-204


150 140 130 120 110 100 90 80 70 60 50 40 30 20 10 0 10 20 30 40 50 60 70 80 90 100 110 120 130 140 150

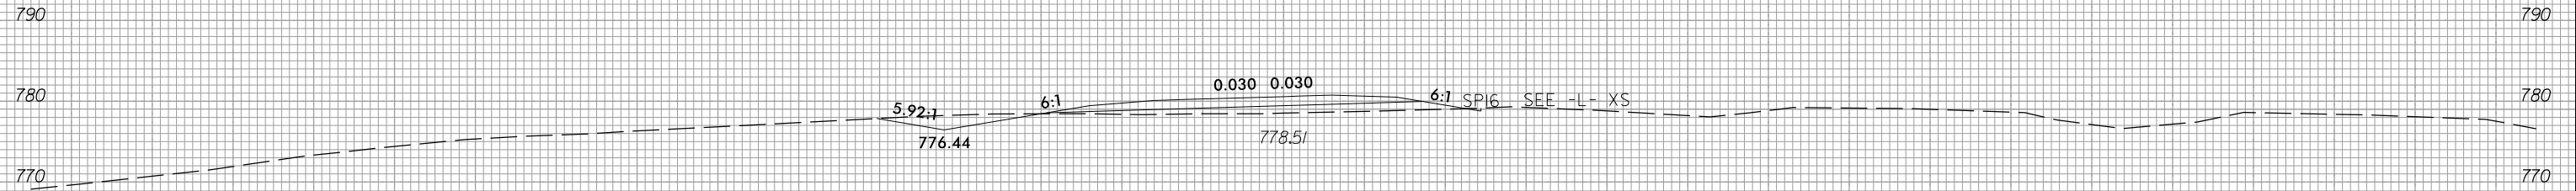


17+92.17

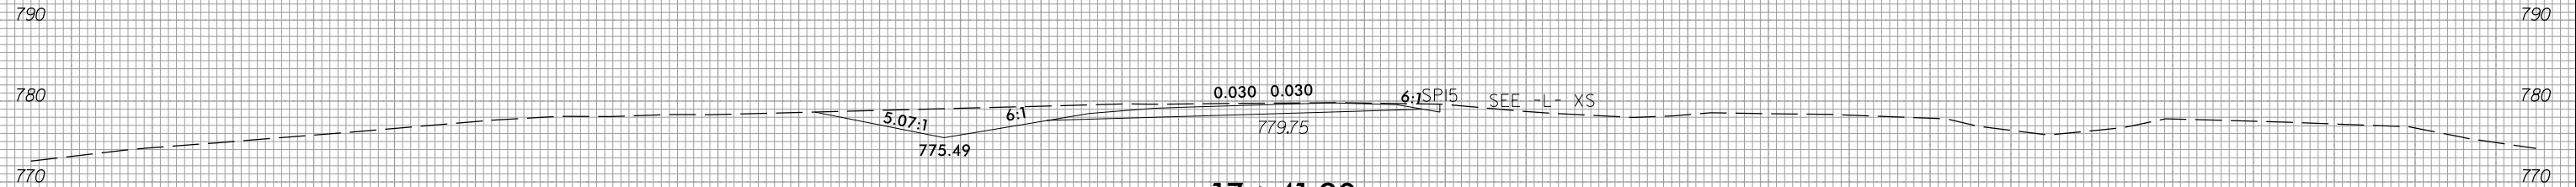

17+41.90

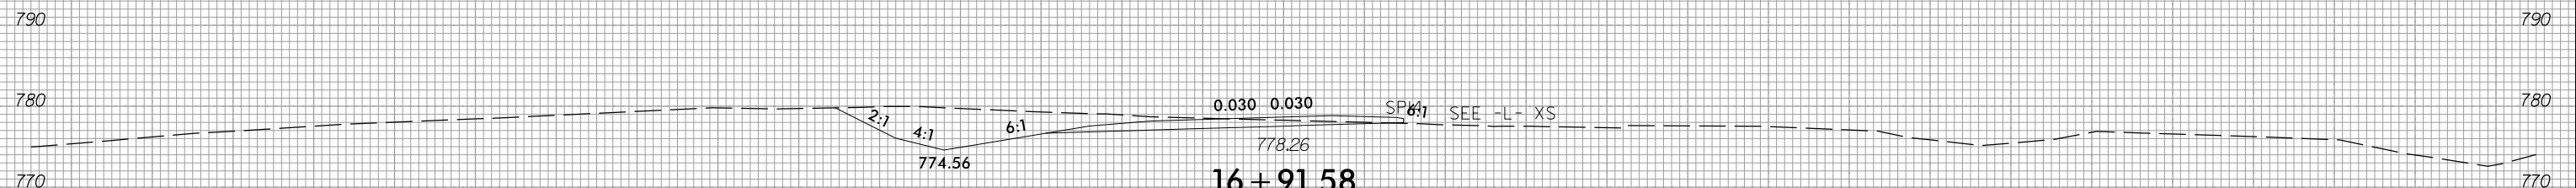

16+91.58

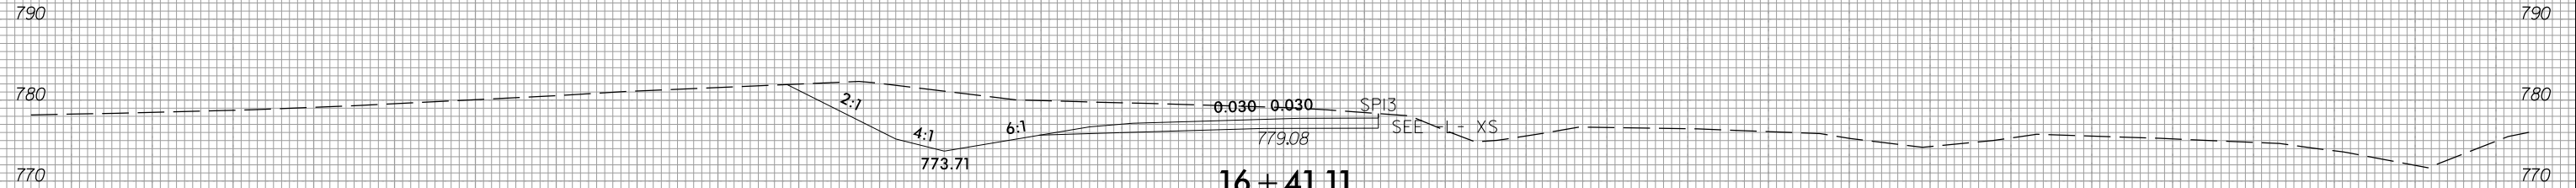

16+41.11

-Y42RPB-

150 140 130 120 110 100 90 80 70 60 50 40 30 20 10 0 10 20 30 40 50 60 70 80 90 100 110 120 130 140 150

3/23/2023 c:\users\mferguson\documents\pwworking\0103732\R2707E_CMD_XFL_RPB.dgn mferguson