

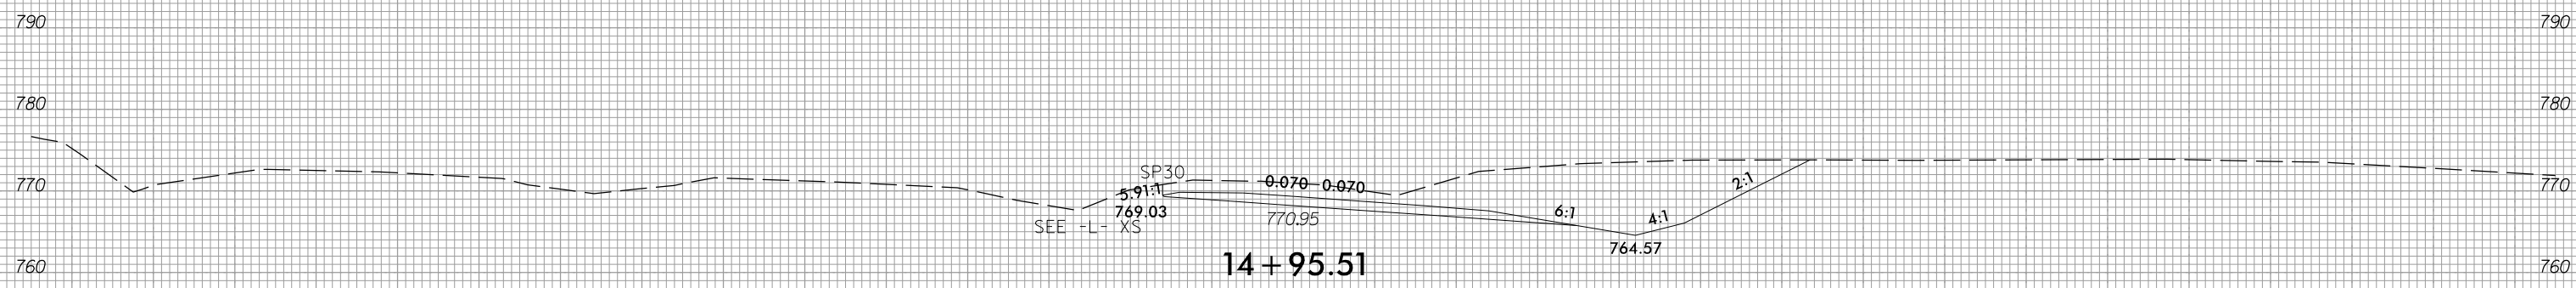
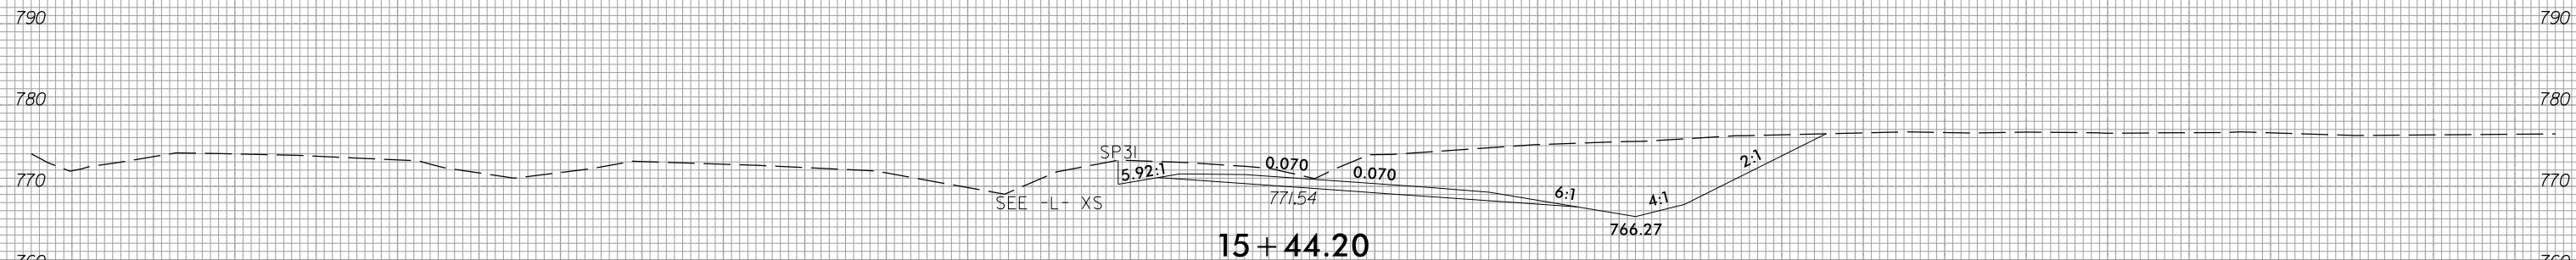


6/23/16

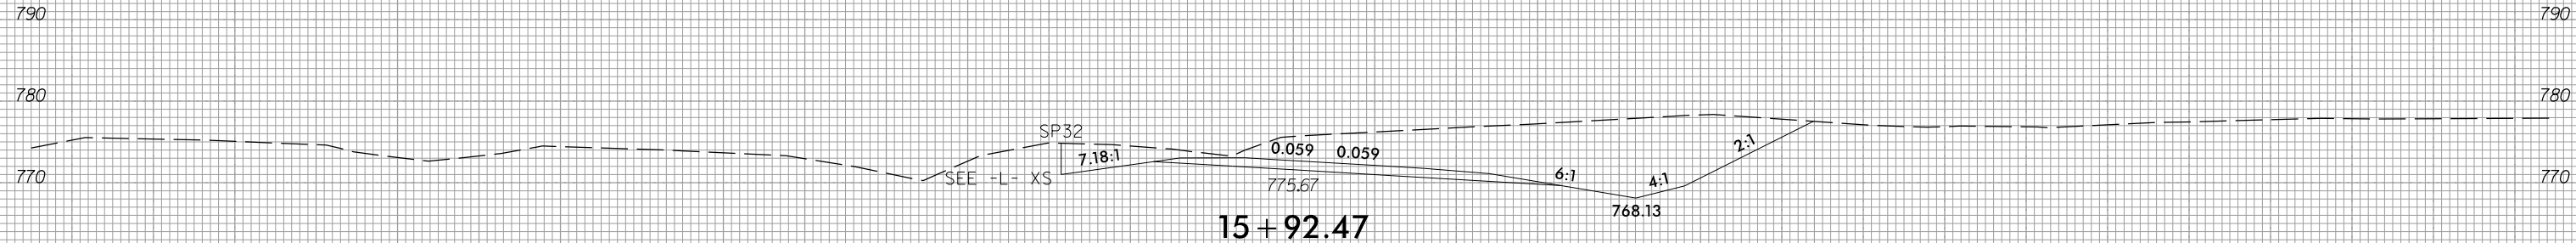

PROJ. REFERENCE NO.
R-2707E

SHEET NO.
X-213

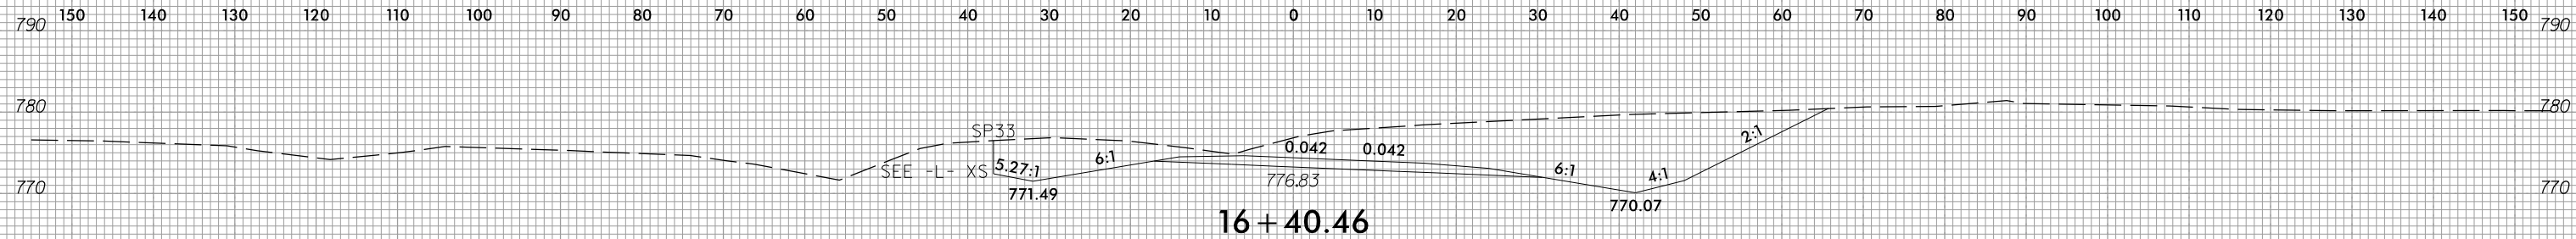

-Y42RPC-

3/23/2023
c:\users\mferguson\documents\pwworking\0103732\R2707E_CMD_XPL_RPC.dgn
mferguson