


6/23/16



PROJ. REFERENCE NO.	SHEET NO.
R-2707E	X-224

150 140 130 120 110 100 90 80 70 60 50 40 30 20 10 0 10 20 30 40 50 60 70 80 90 100 110 120 130 140 150

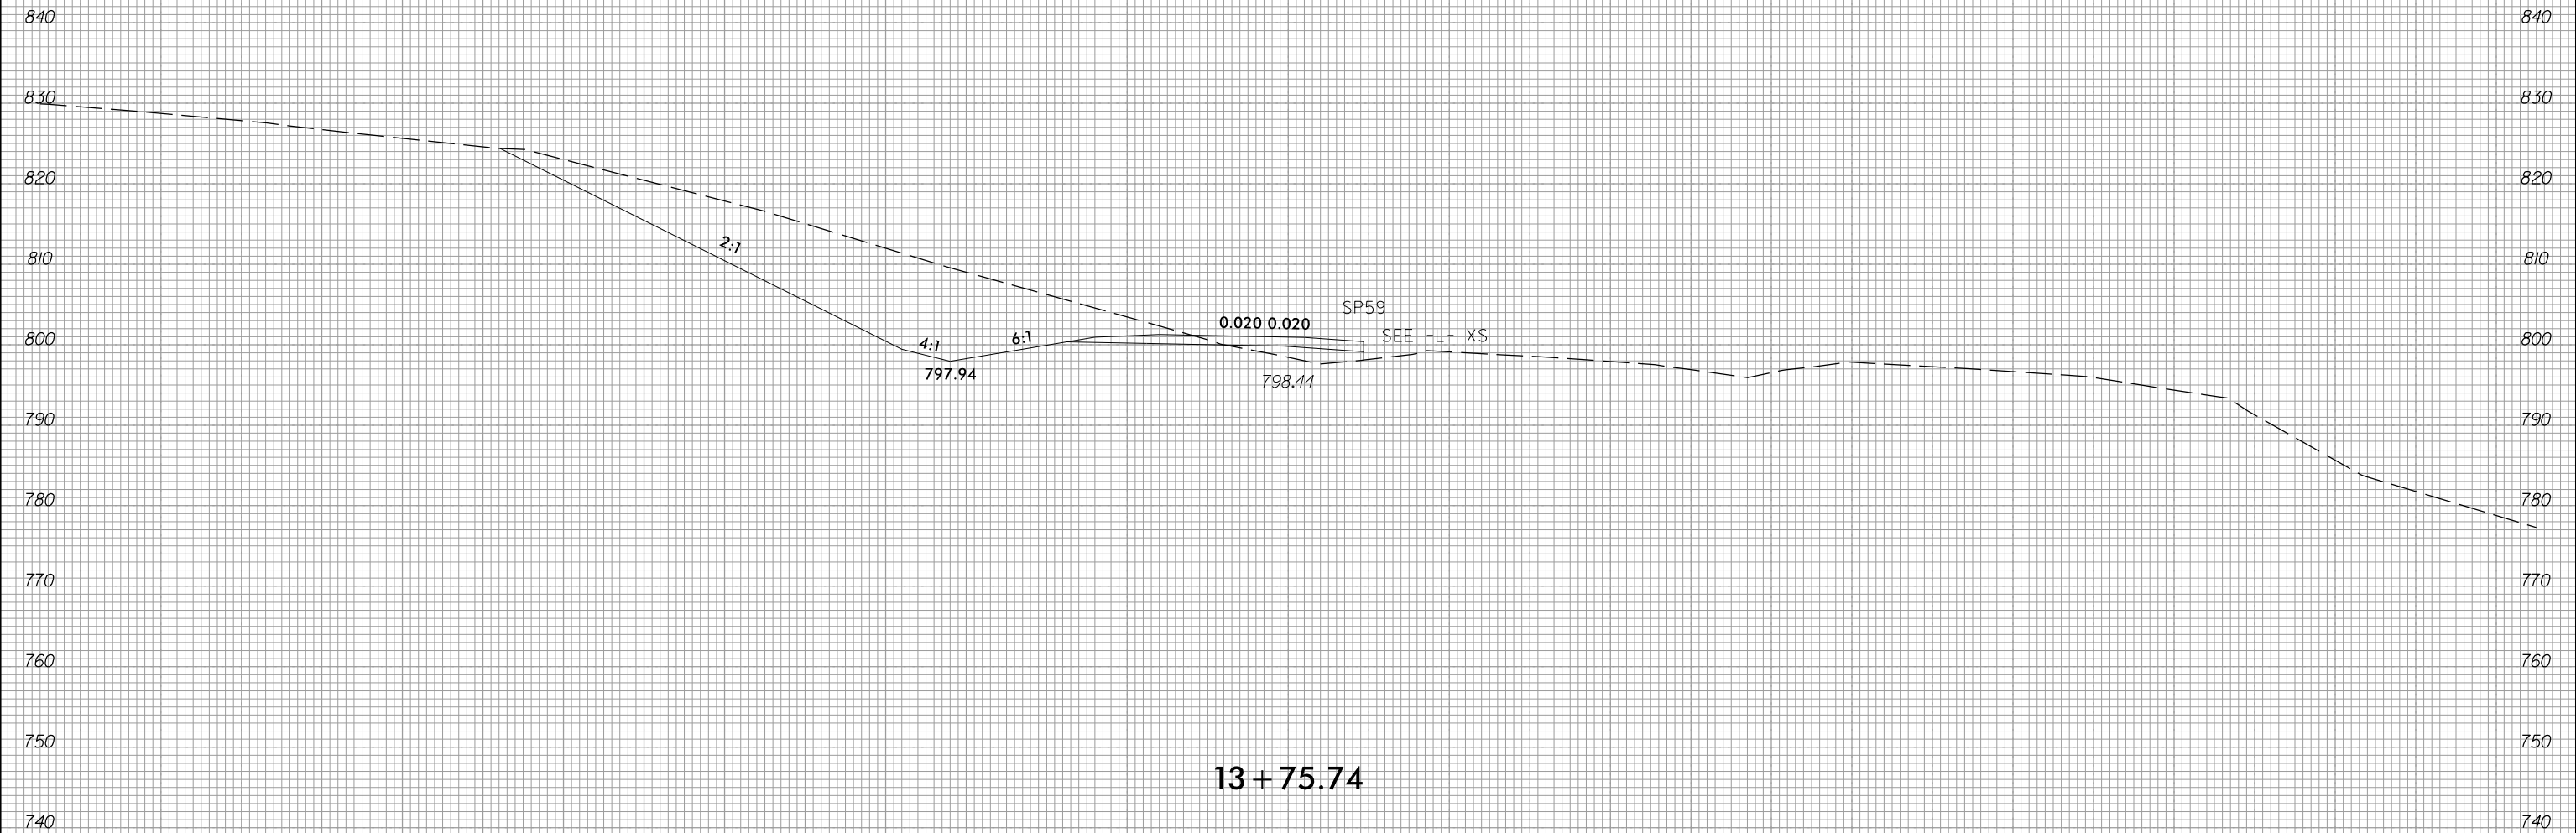

13+75.74

-Y42RPD-

3/23/2023
 c:\users\mferguson\documents\working\0103732\R2707E_CMD_XPL_RPD.dgn
 mferguson