


6/23/16



PROJ. REFERENCE NO.
R-2707E

SHEET NO.
X-225

150 140 130 120 110 100 90 80 70 60 50 40 30 20 10 0 10 20 30 40 50 60 70 80 90 100 110 120 130 140 150

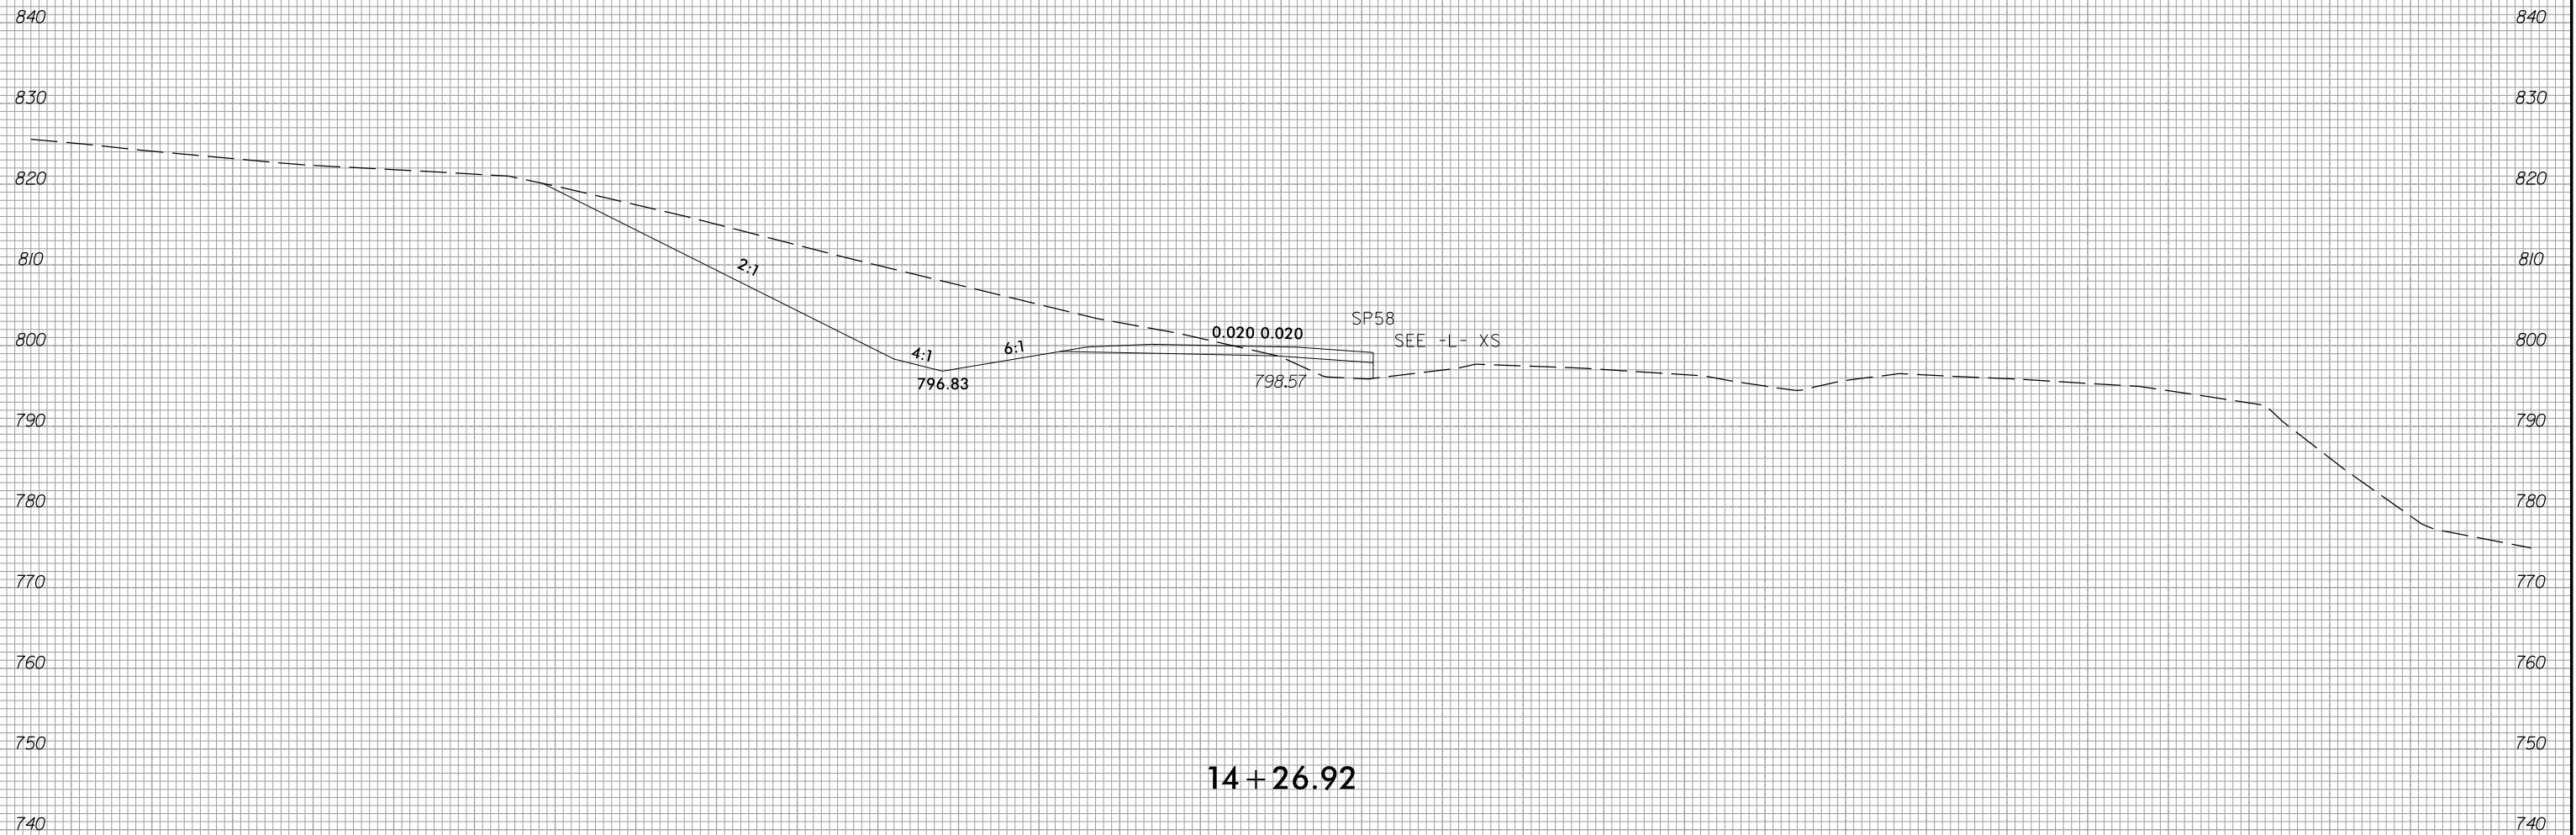

14+26.92

-Y42RPD-

3/23/2023
c:\users\mferguson\documents\working\0103732\R2707E_CMD_XFL_RPD.dgn
mferguson

150 140 130 120 110 100 90 80 70 60 50 40 30 20 10 0 10 20 30 40 50 60 70 80 90 100 110 120 130 140 150