


6/23/16

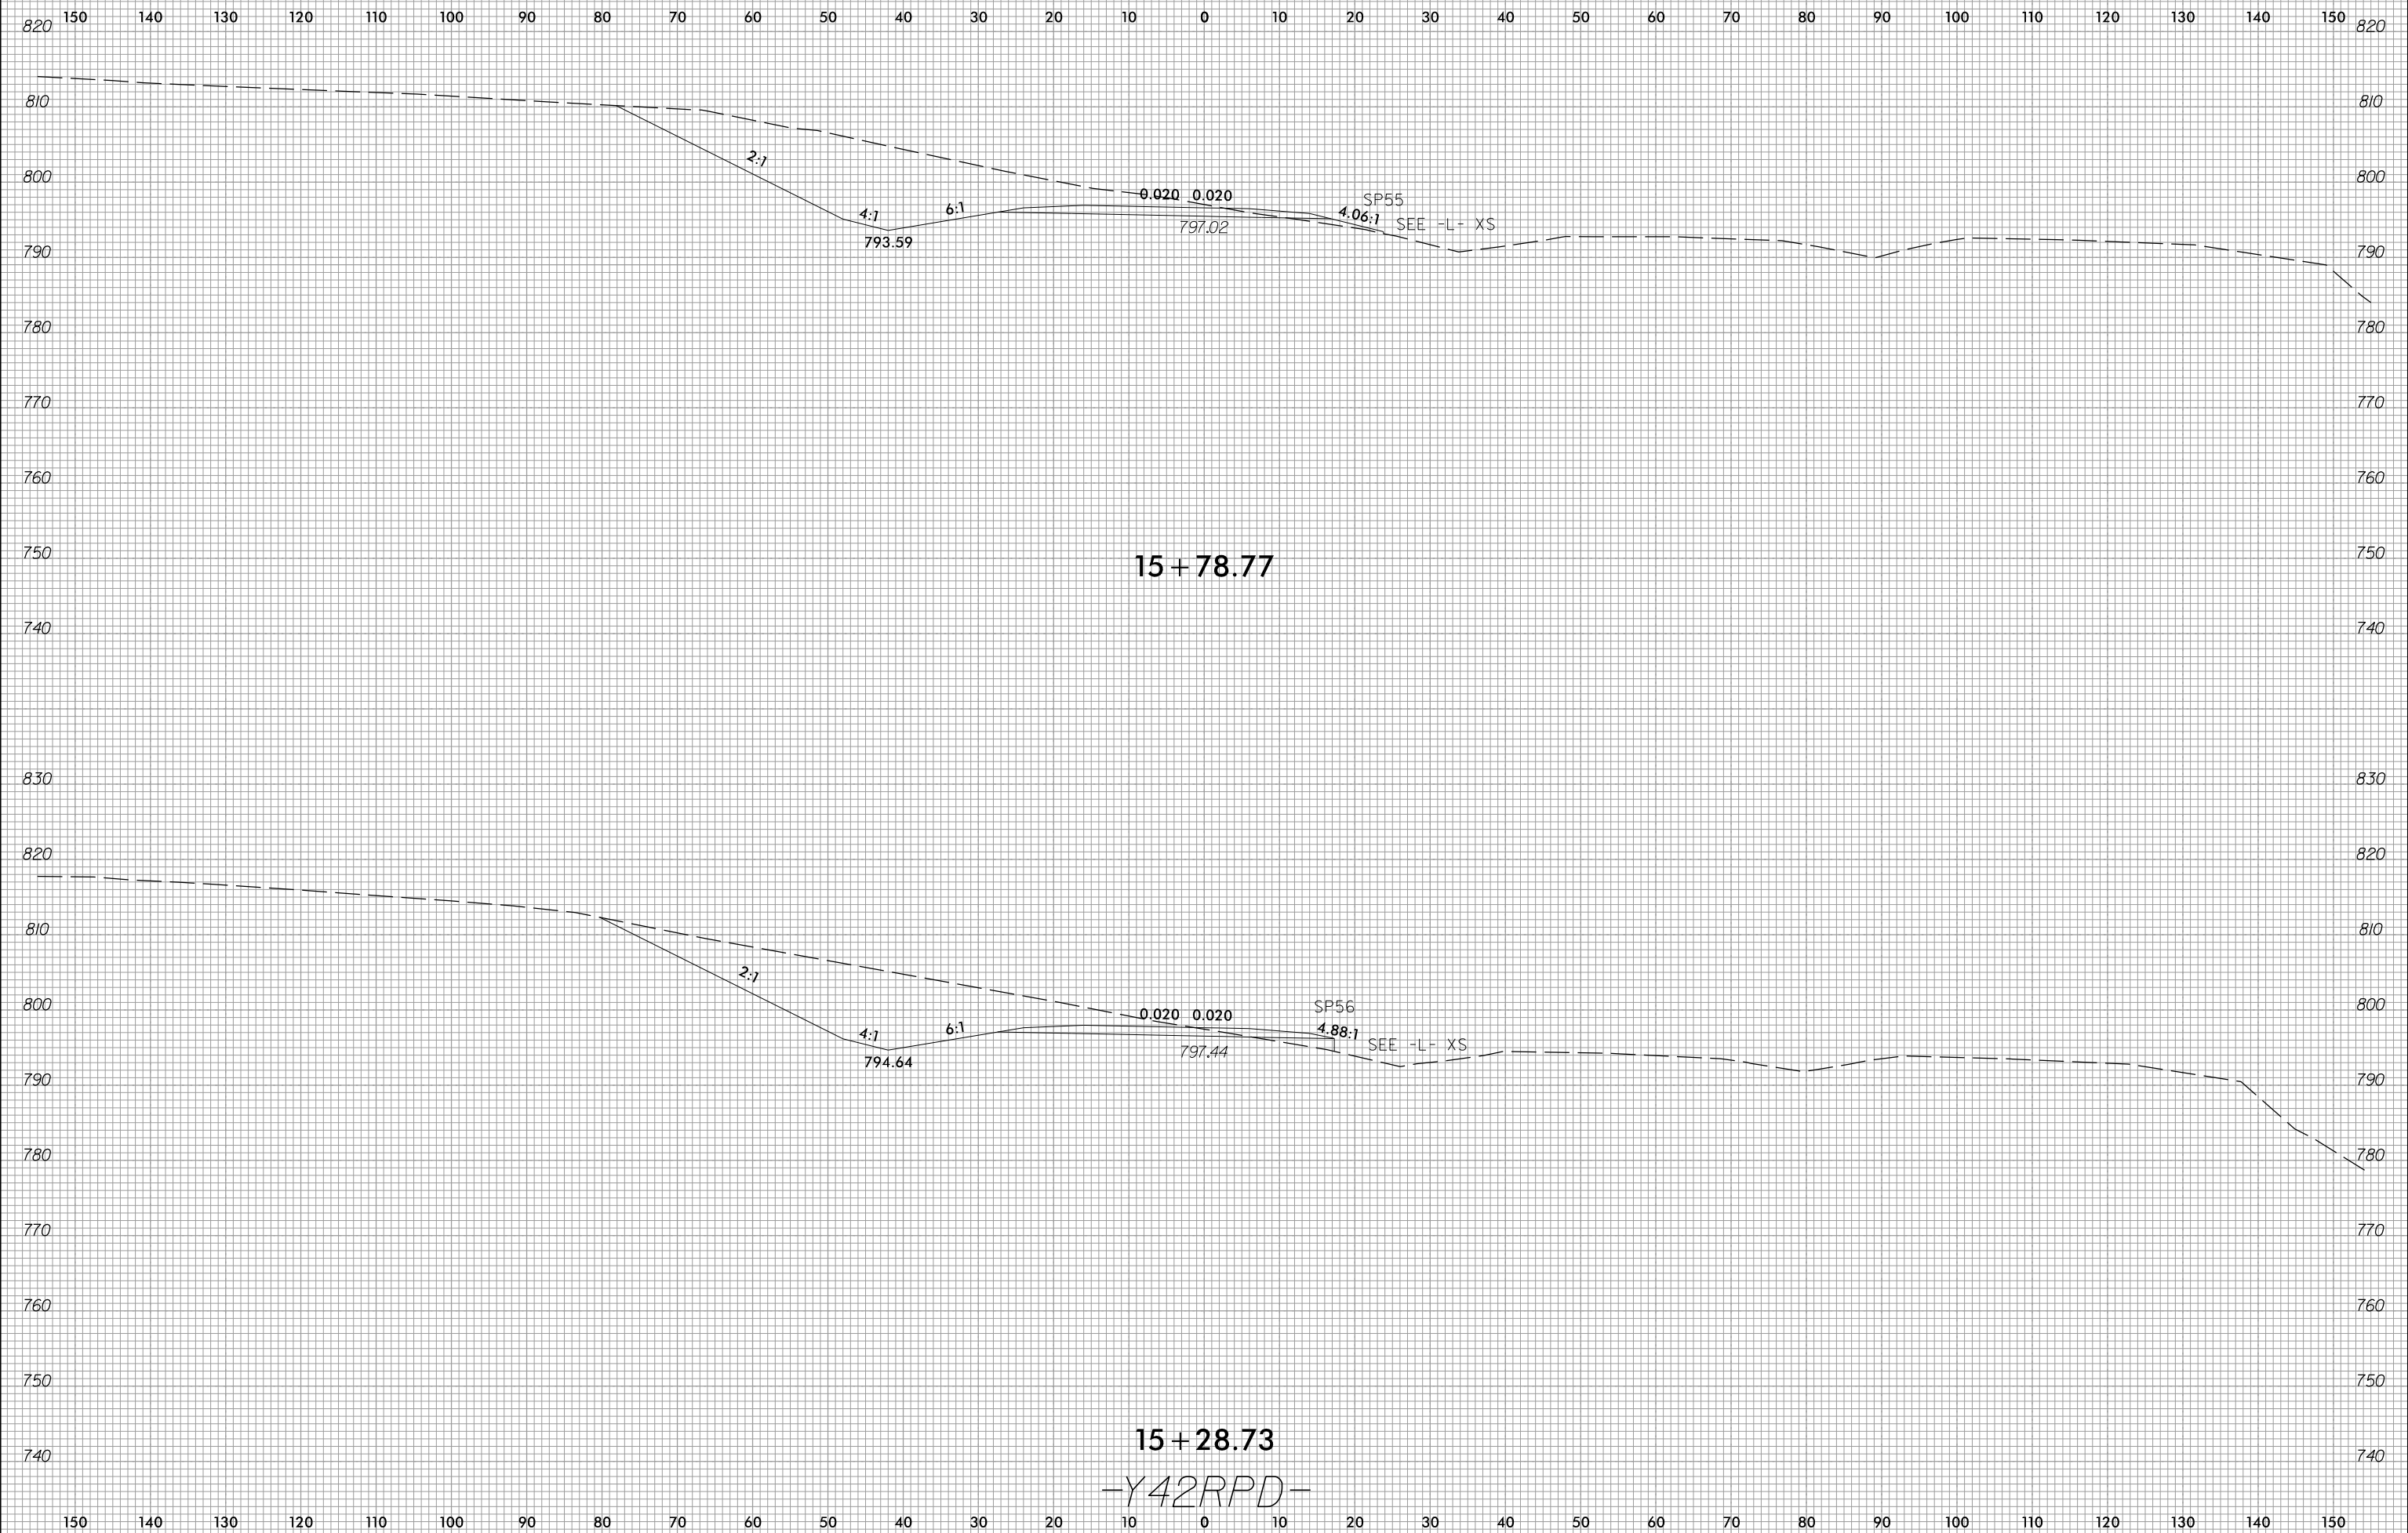

PROJ. REFERENCE NO.	SHEET NO.
R-2707E	X-227



3/23/2023  
 c:\users\mferguson\documents\working\0103732\R2707E\_CMD\_XPL\_RPD.dgn  
 mferguson