

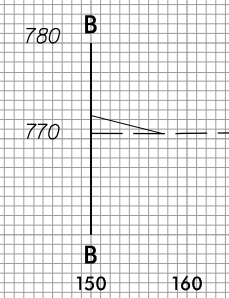
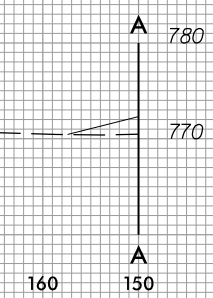
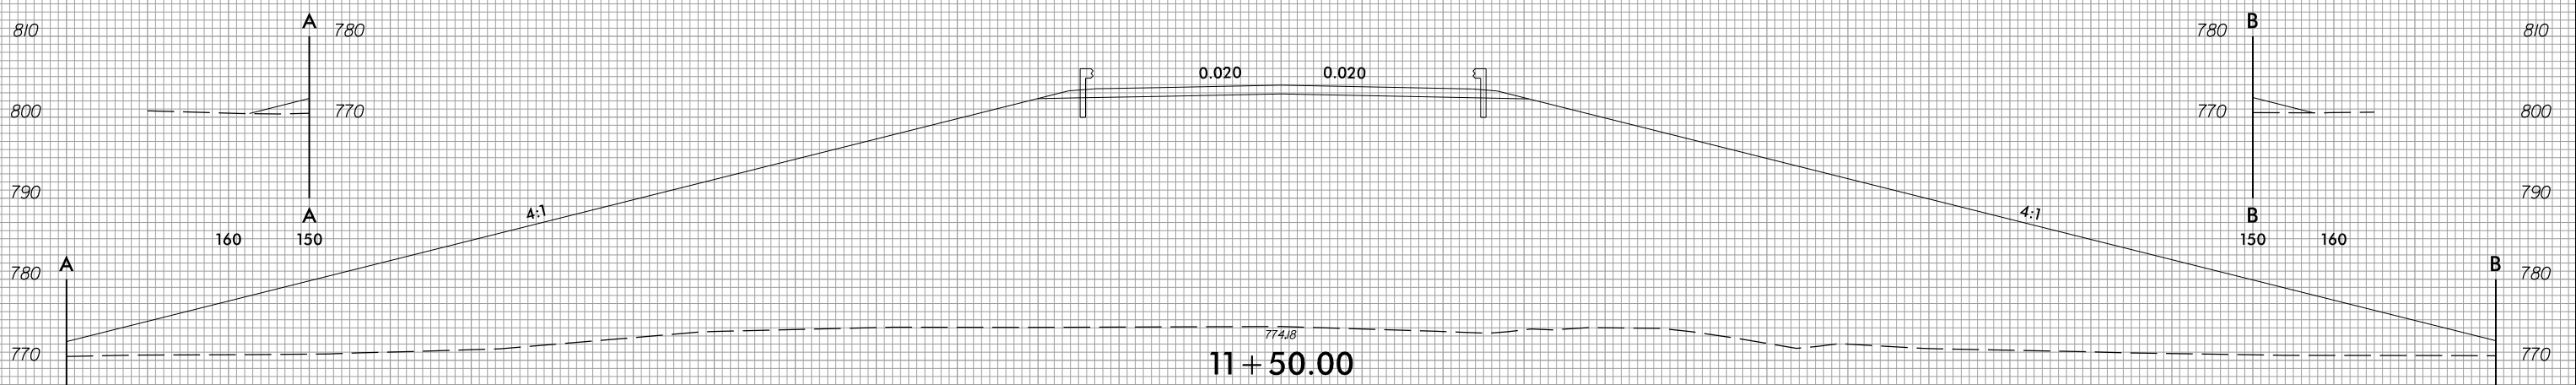


6/23/16

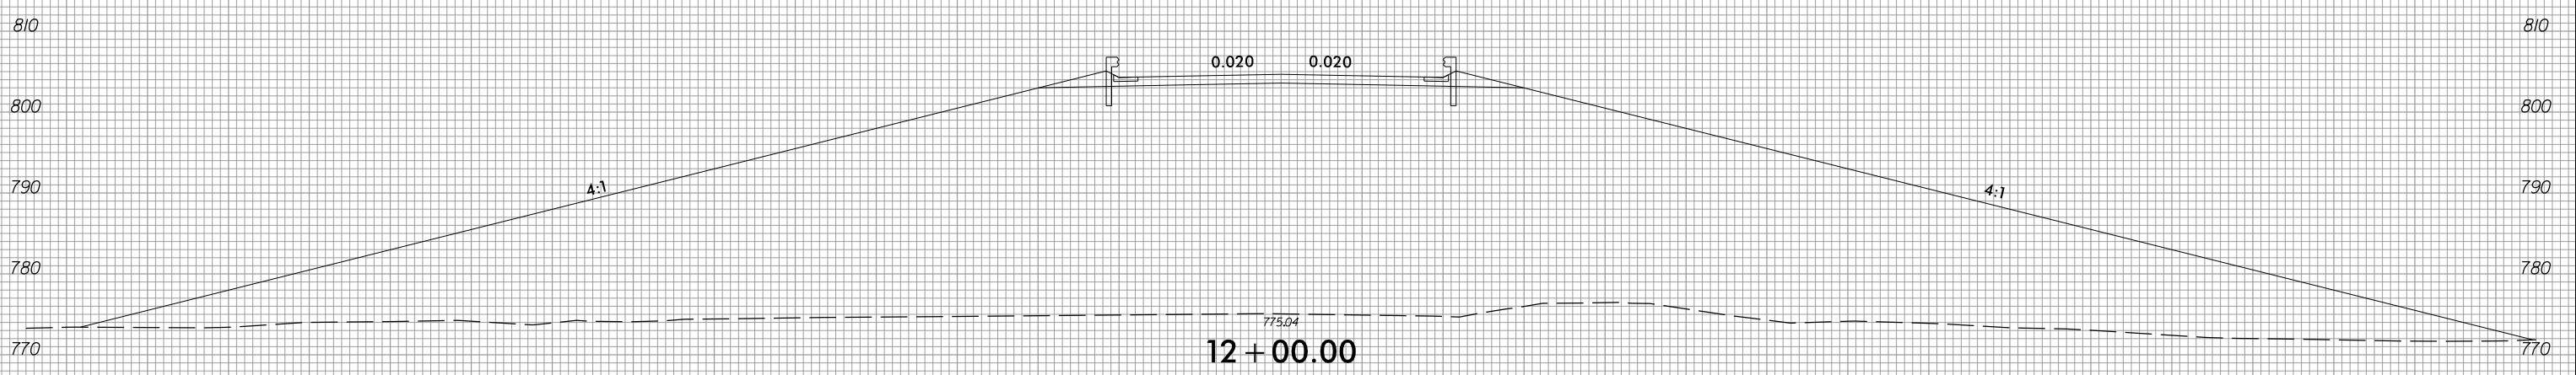

PROJ. REFERENCE NO.	SHEET NO.
R2707-E	X-247

150 140 130 120 110 100 90 80 70 60 50 40 30 20 10 0 10 20 30 40 50 60 70 80 90 100 110 120 130 140 150

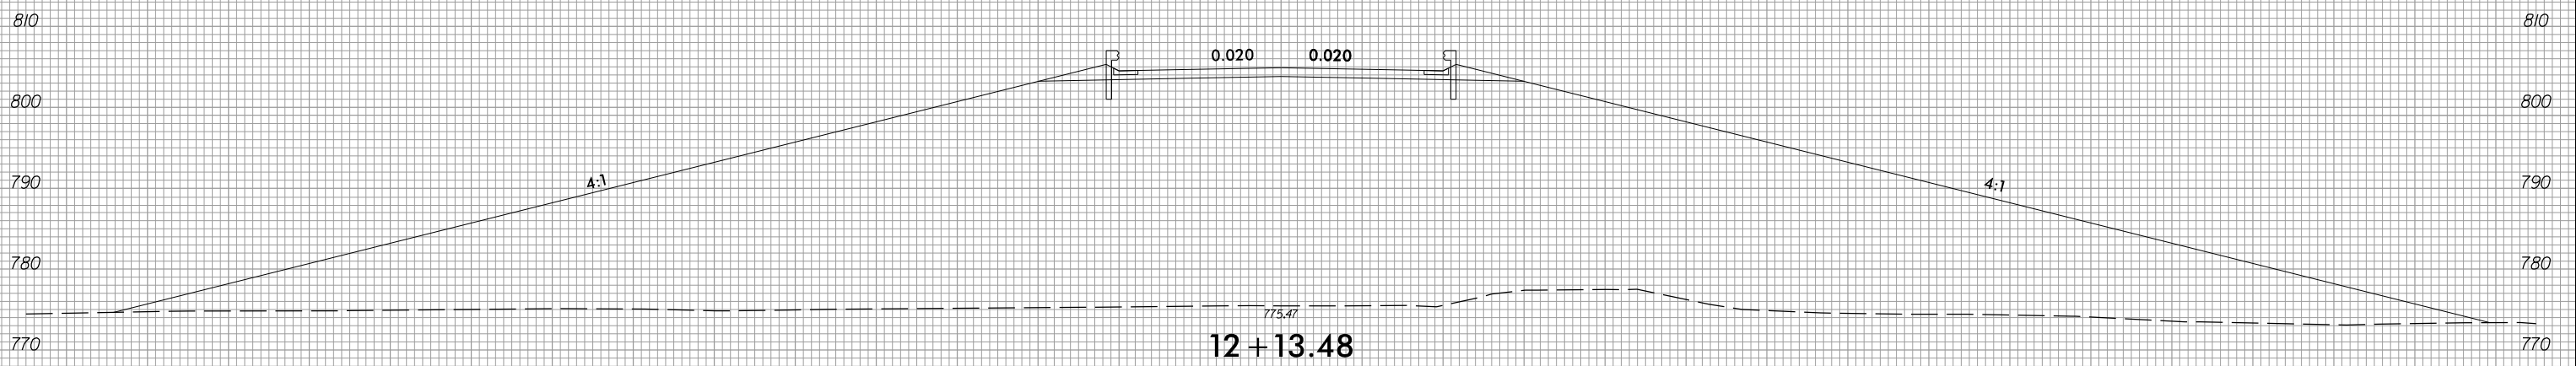

-Y42-

150 140 130 120 110 100 90 80 70 60 50 40 30 20 10 0 10 20 30 40 50 60 70 80 90 100 110 120 130 140 150

3/23/2023 c:\users\mferguson\documents\pwworking\0103739\R2707E_CMD_XPL_Y42.dgn mferguson