




6/23/16



PROJ. REFERENCE NO.  
R2707-E

SHEET NO.  
X-249

150 140 130 120 110 100 90 80 70 60 50 40 30 20 10 0 10 20 30 40 50 60 70 80 90 100 110 120 130 140 150

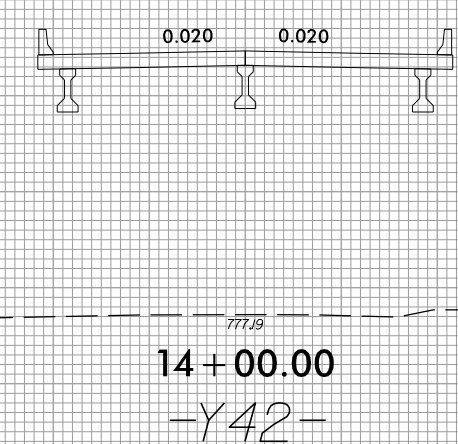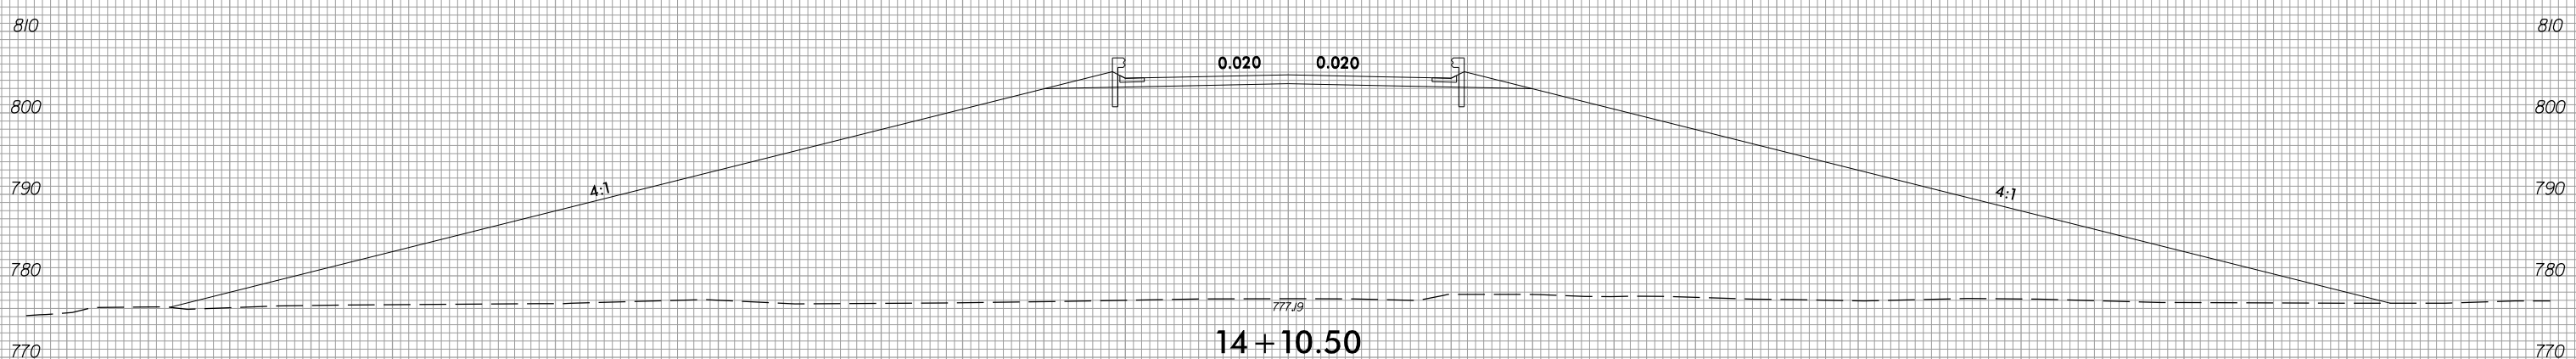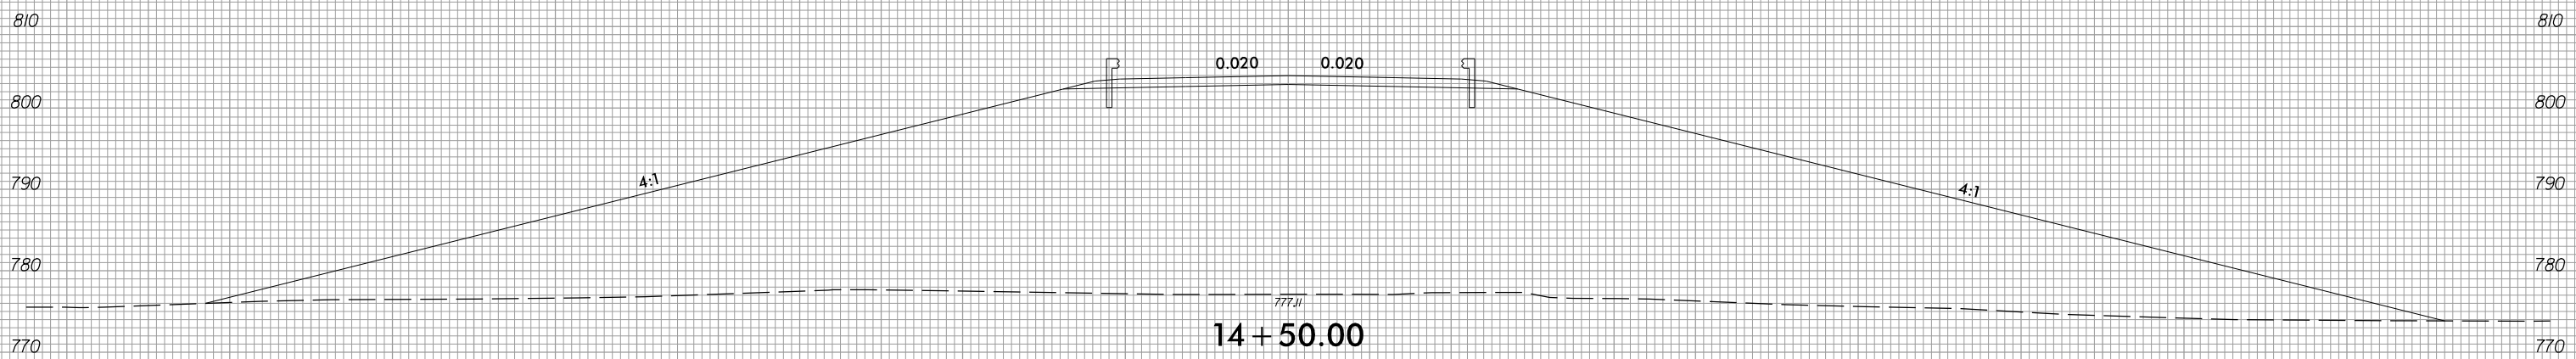

150 140 130 120 110 100 90 80 70 60 50 40 30 20 10 0 10 20 30 40 50 60 70 80 90 100 110 120 130 140 150

3/23/2023  
c:\users\mferguson\documents\working\0103739\R2707E\_CMD\_XPL\_Y42.dgn  
mferguson