


6/23/16




PROJ. REFERENCE NO. R2707-E	SHEET NO. X-250
--------------------------------	--------------------

150 140 130 120 110 100 90 80 70 60 50 40 30 20 10 0 10 20 30 40 50 60 70 80 90 100 110 120 130 140 150

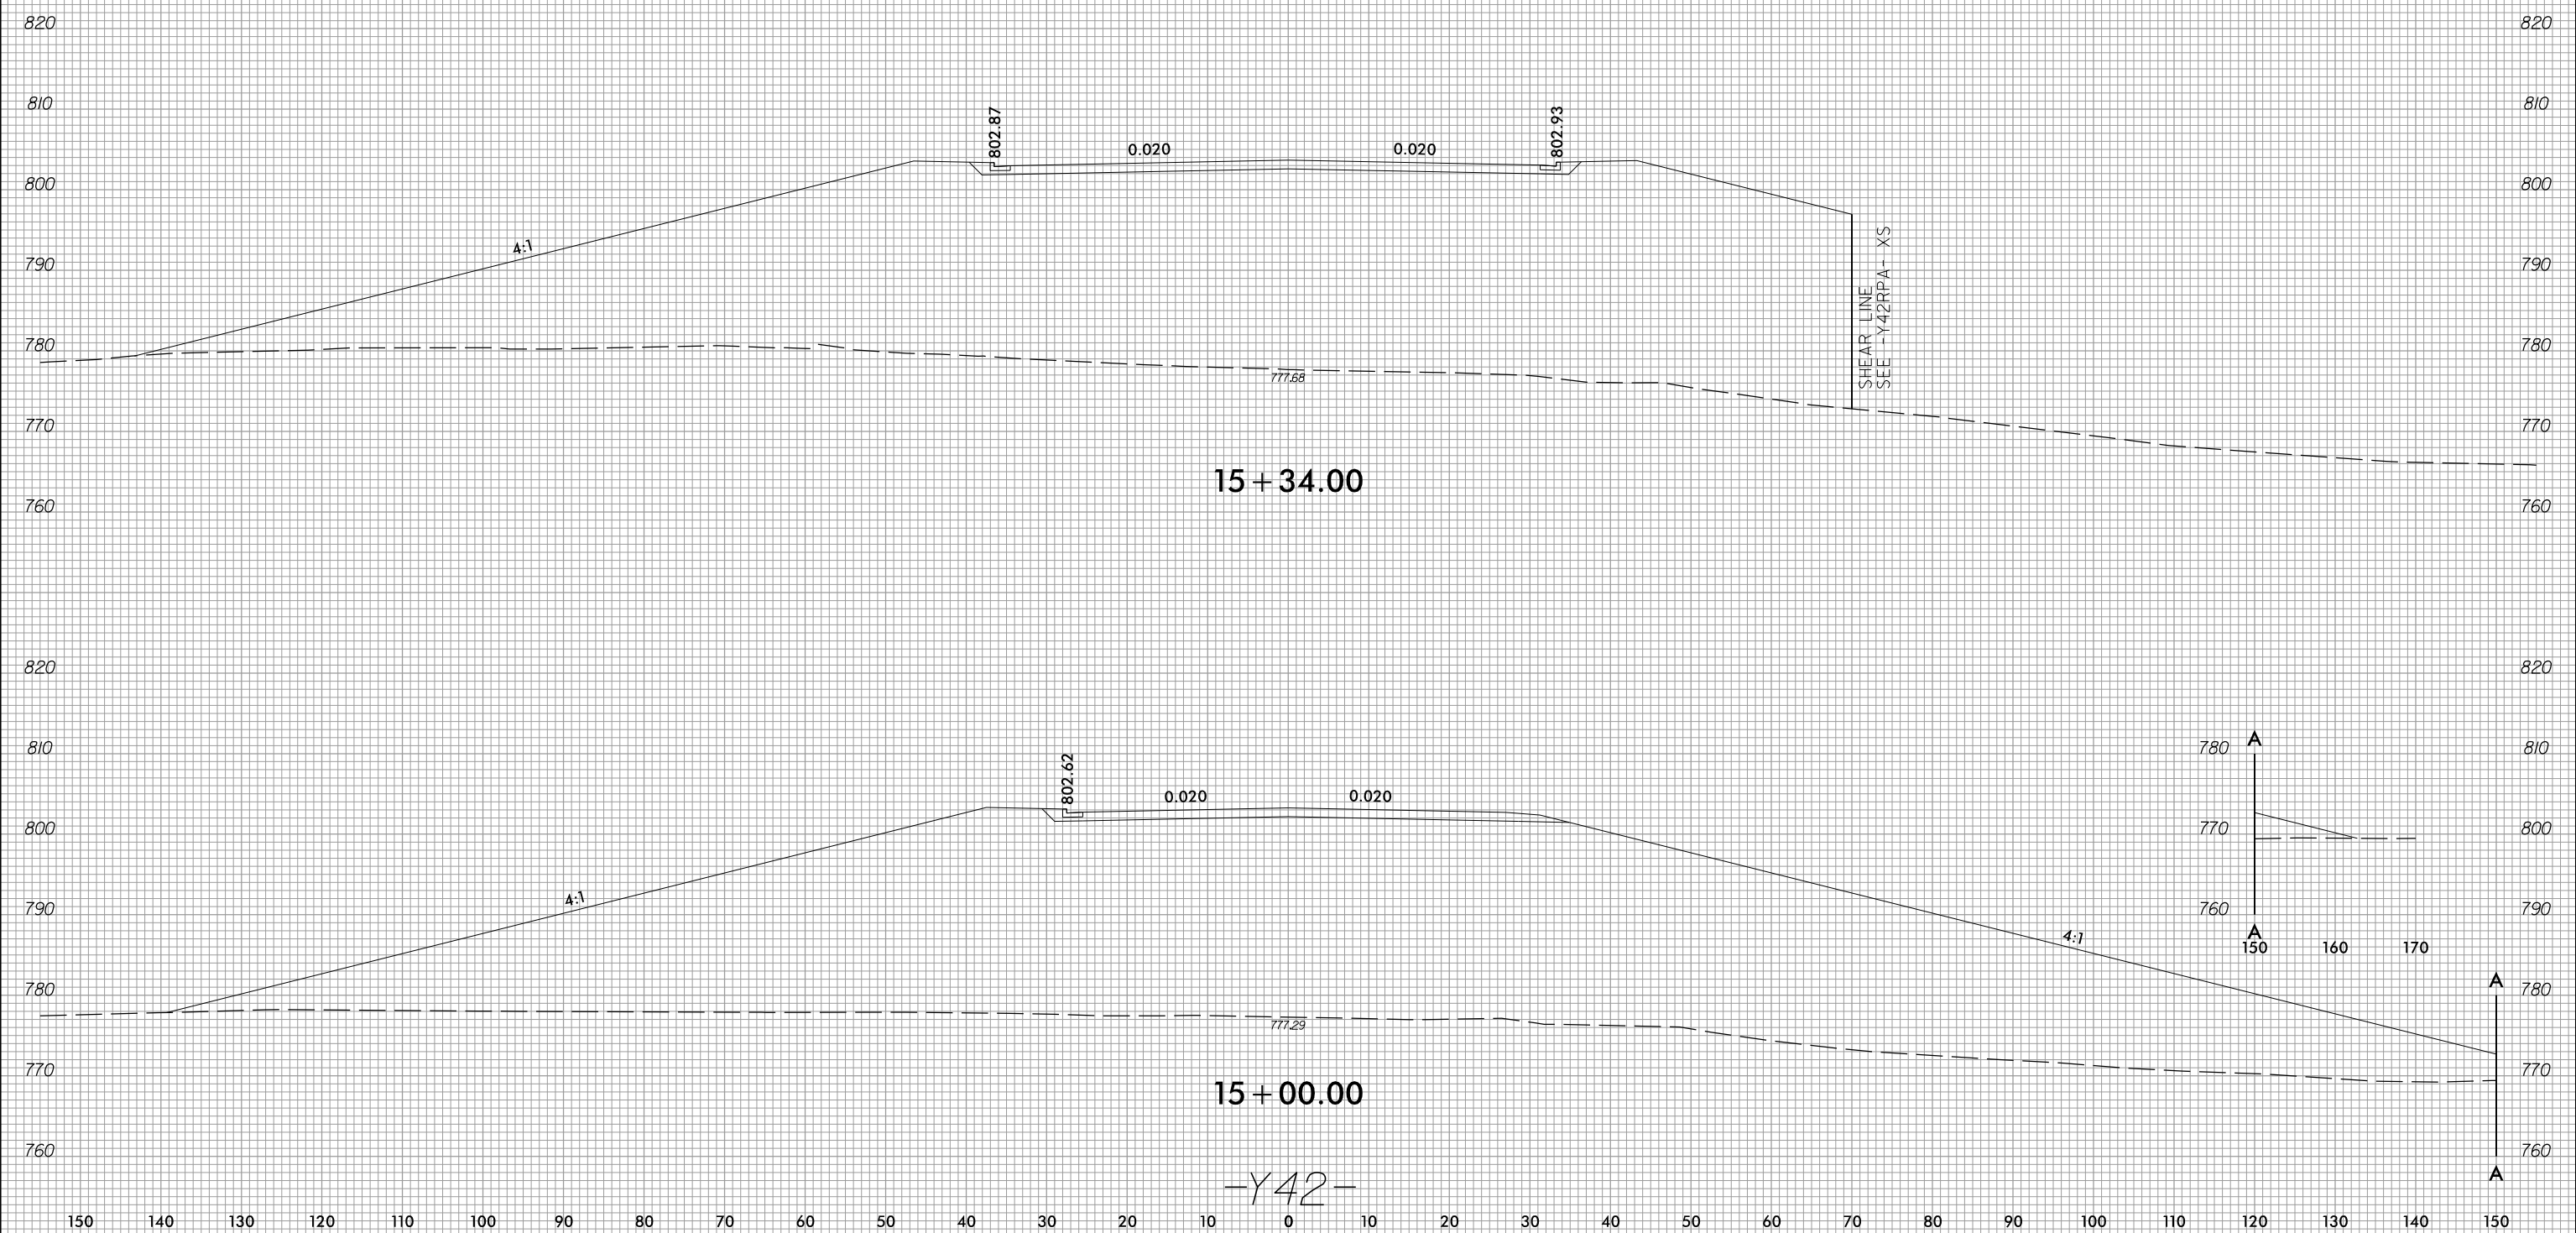

3/23/2023
c:\users\mferguson\documents\pwworking\01037391\R2707E_CMD_XPL_Y42.dgn
mferguson

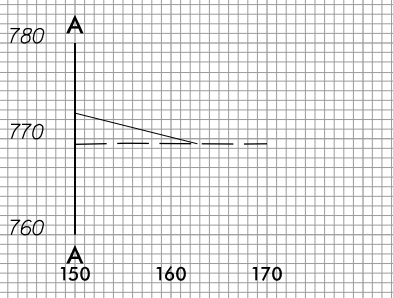

-Y42-