

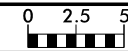
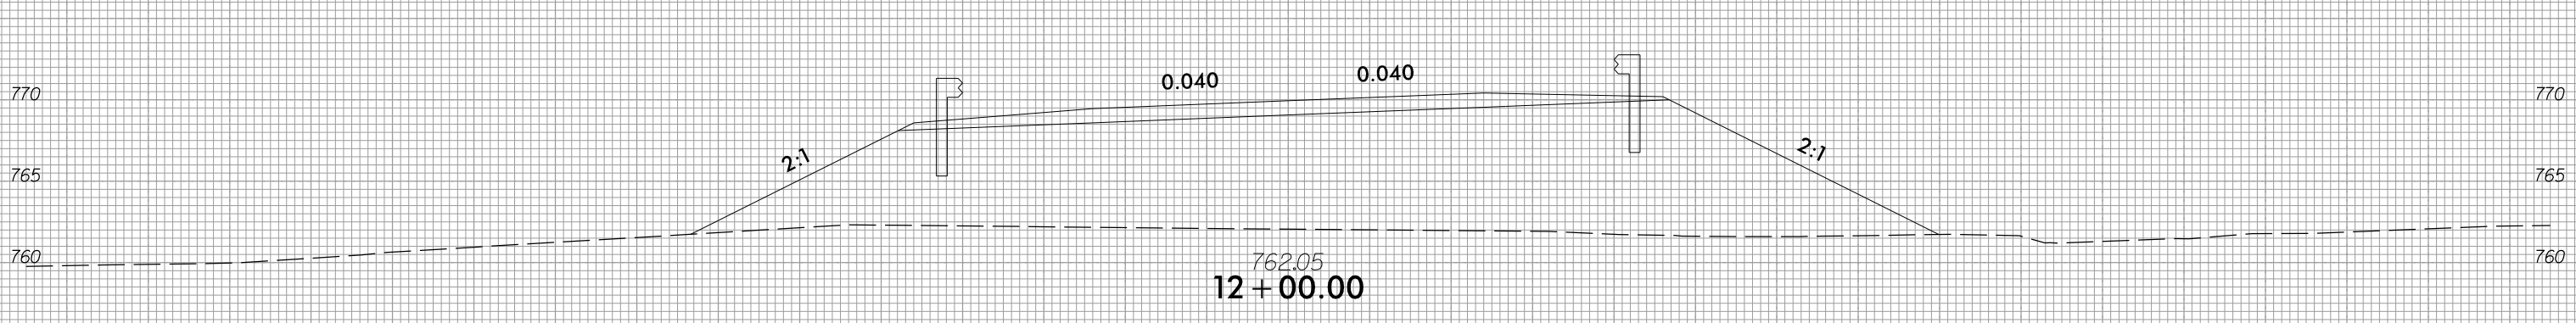
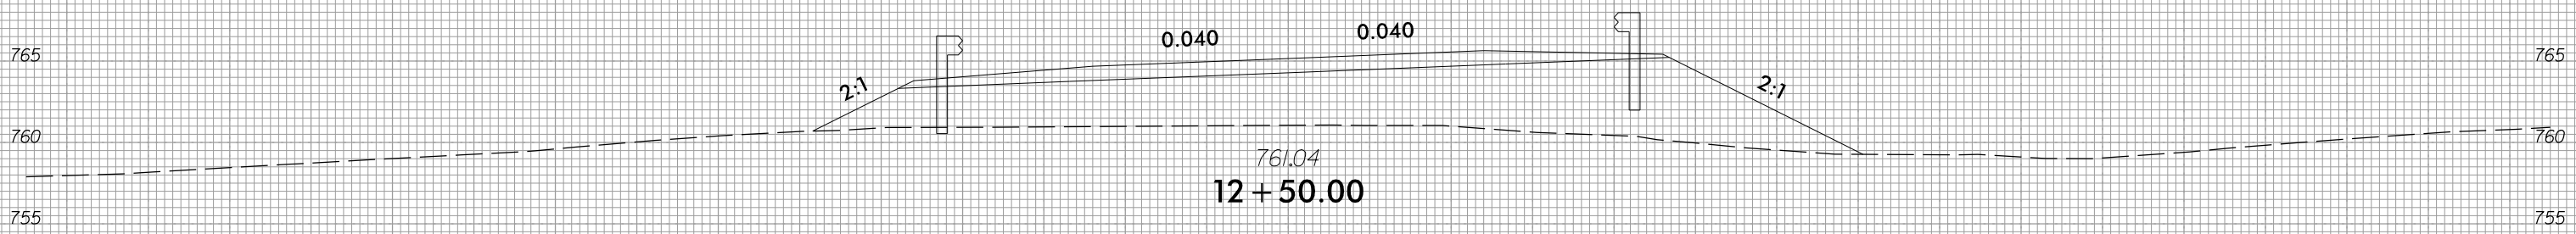
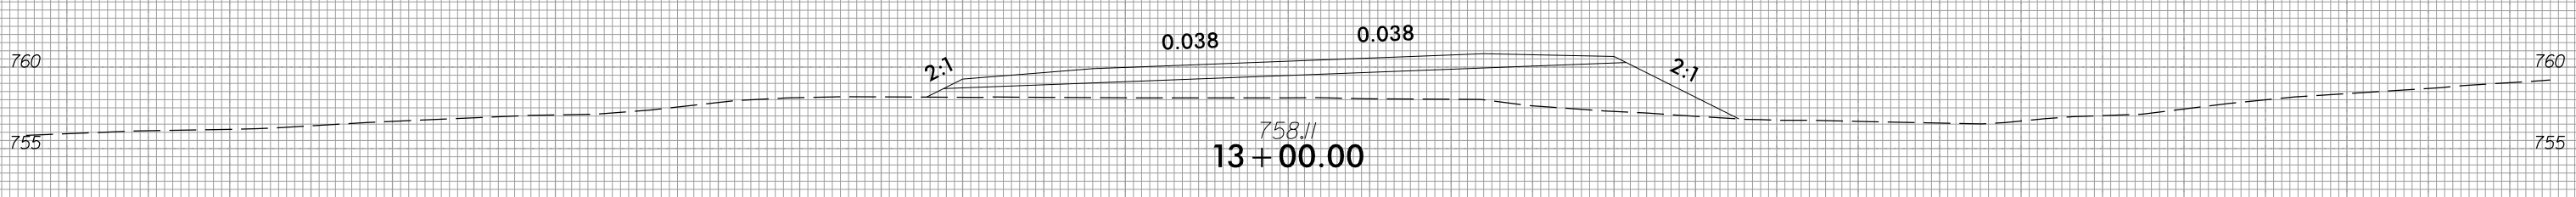


6/23/16

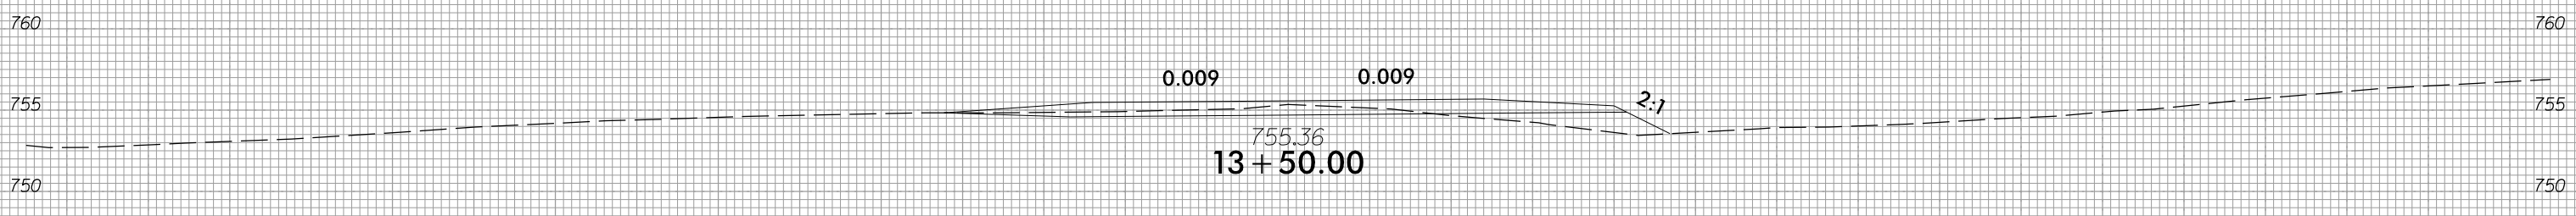

PROJ. REFERENCE NO.	SHEET NO.
R-2707E	X-252

75 70 65 60 55 50 45 40 35 30 25 20 15 10 5 0 5 10 15 20 25 30 35 40 45 50 55 60 65 70 75

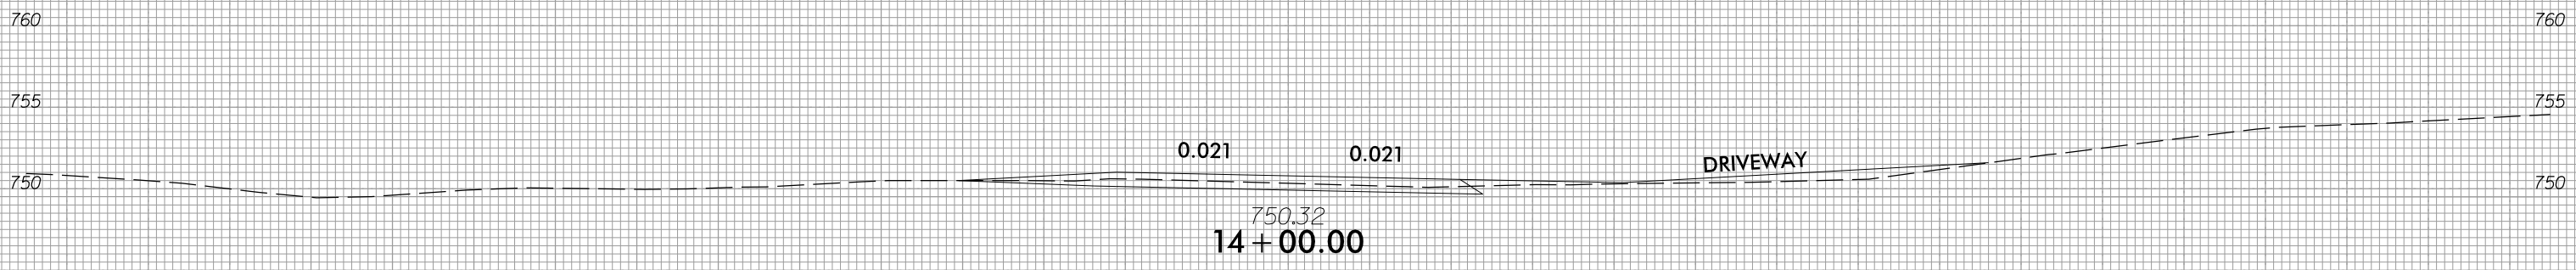

-Y43-

75 70 65 60 55 50 45 40 35 30 25 20 15 10 5 0 5 10 15 20 25 30 35 40 45 50 55 60 65 70 75

3/23/2023
c:\users\mferguson\documents\pwworking\0103739\12707E_CMD_XPL_Y43.dgn
mferguson