


6/23/16



PROJ. REFERENCE NO.	SHEET NO.
R-2707E	X-256

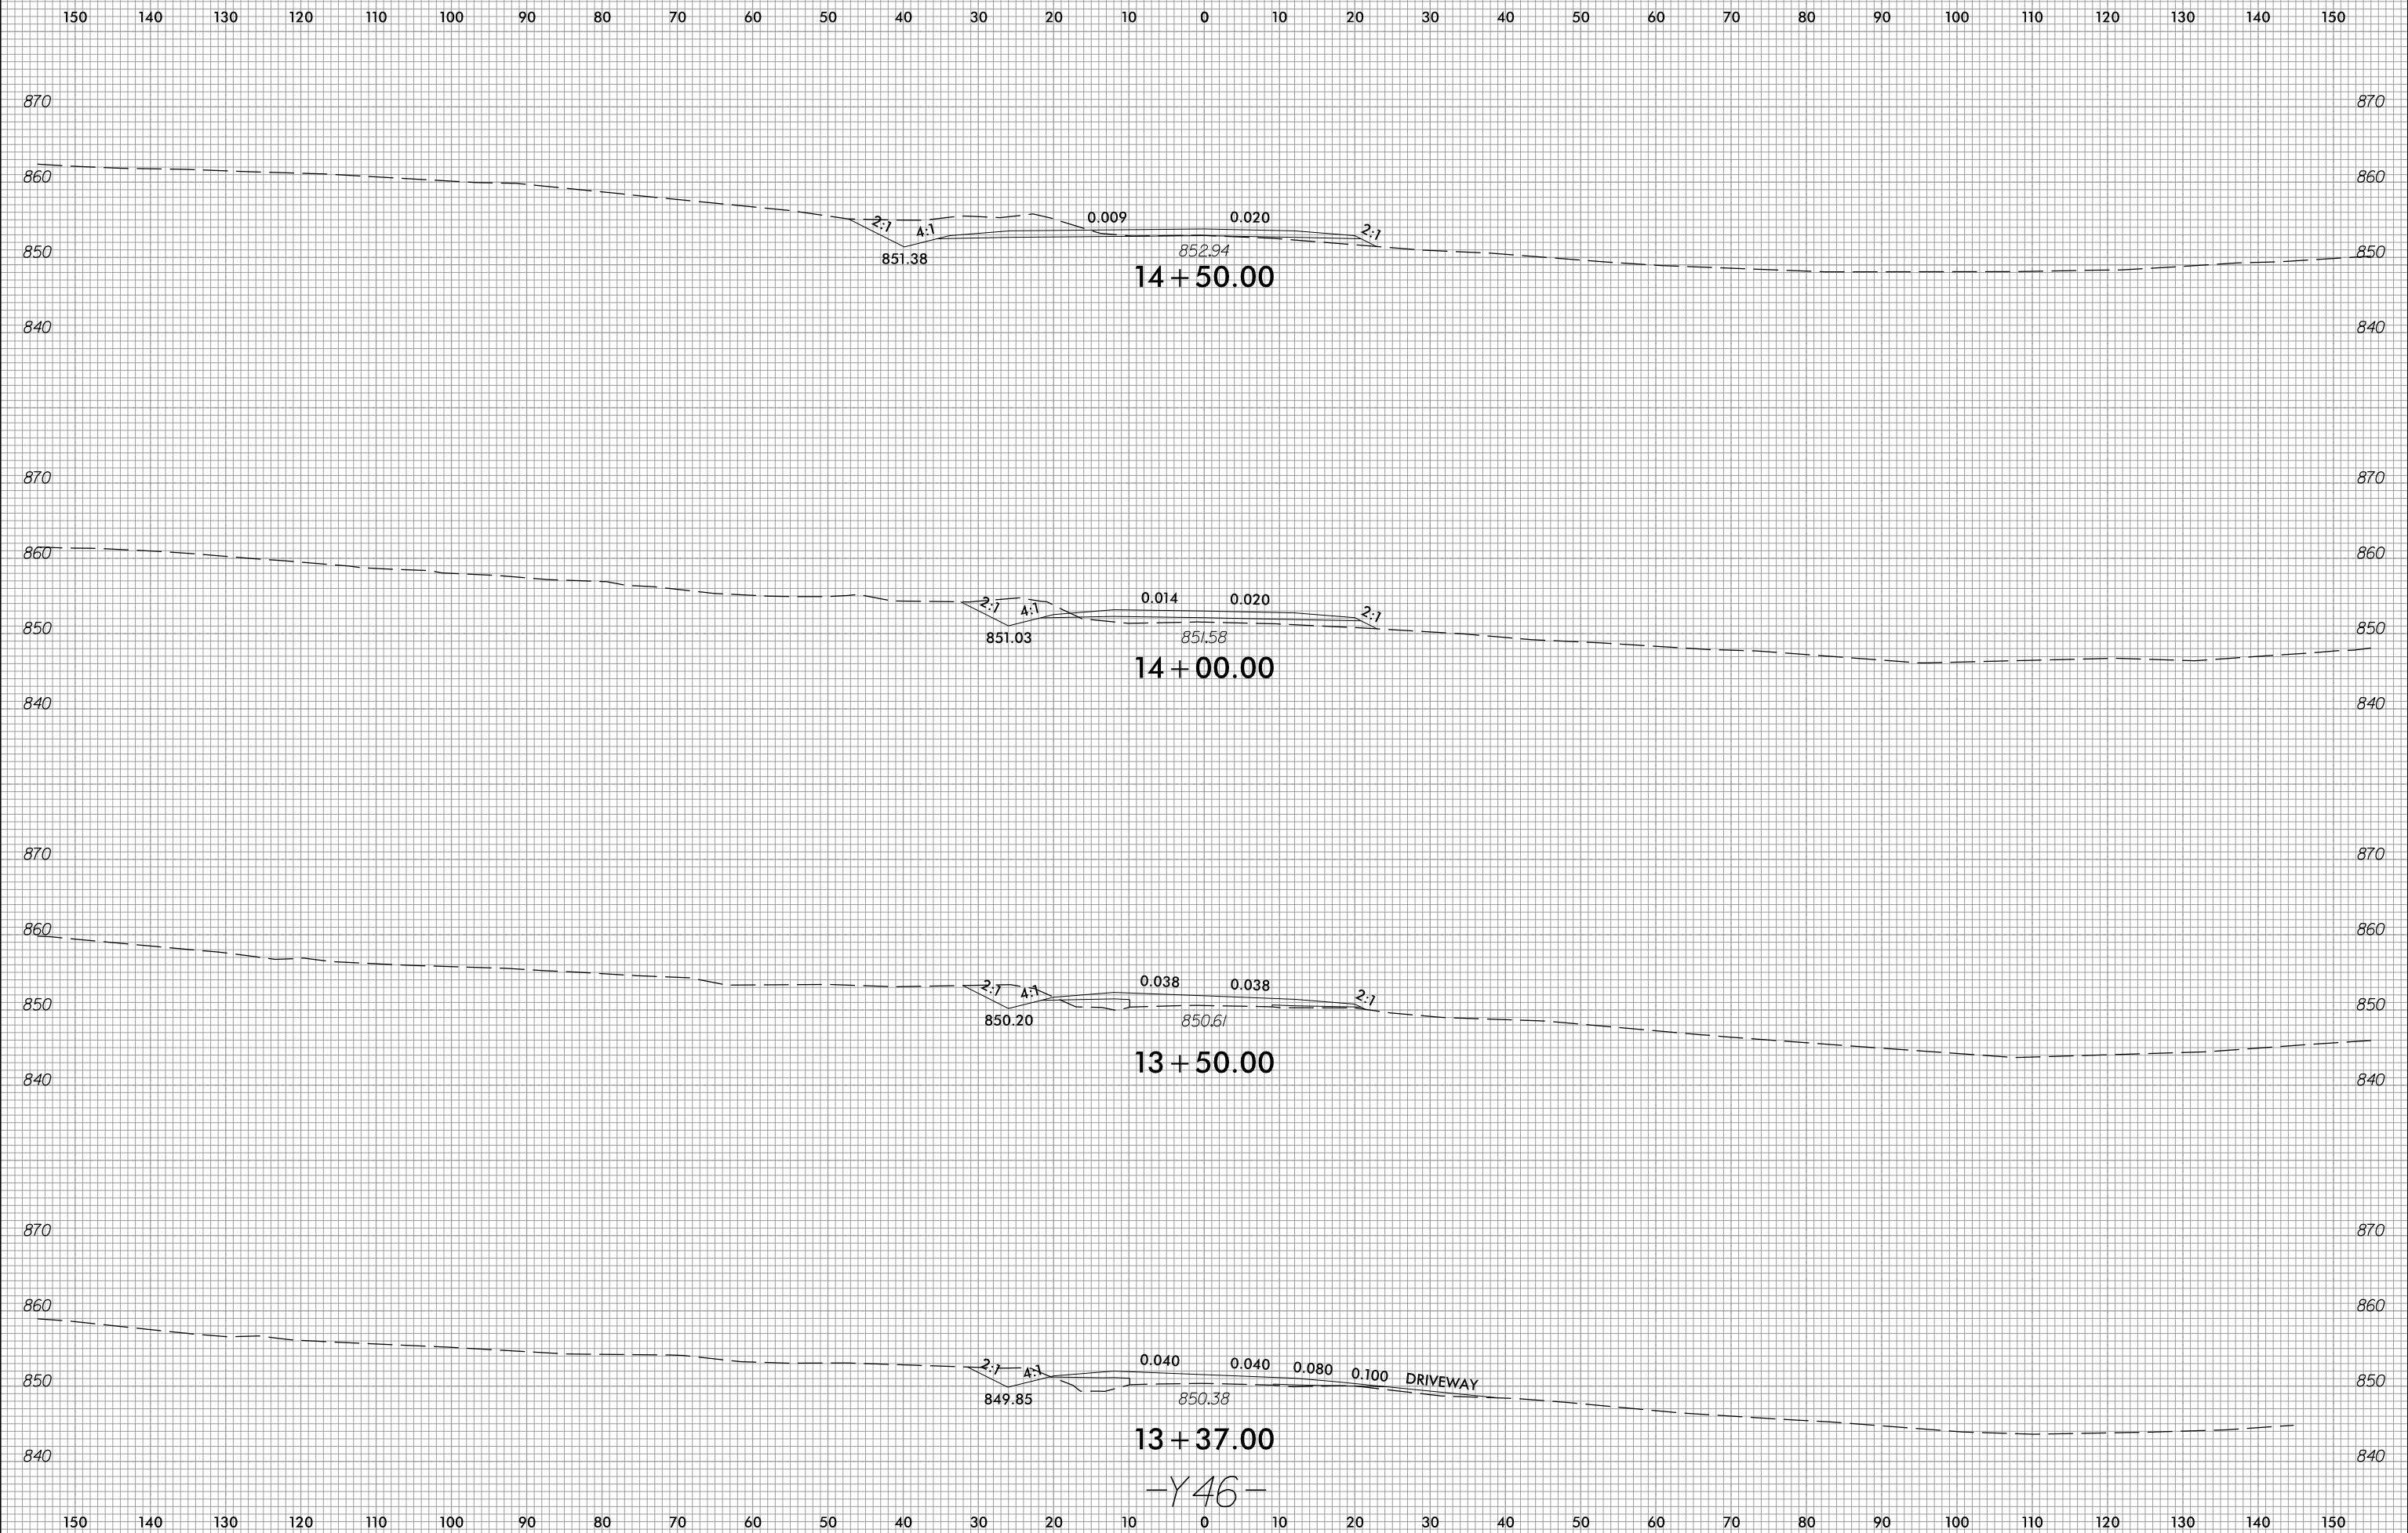

3/23/2023 c:\users\mferguson\documents\pw_working\0103739\2707E_CMD_XPL_Y46.dgn mferguson