


6/23/16



PROJ. REFERENCE NO.	SHEET NO.
R-2707E	X-268

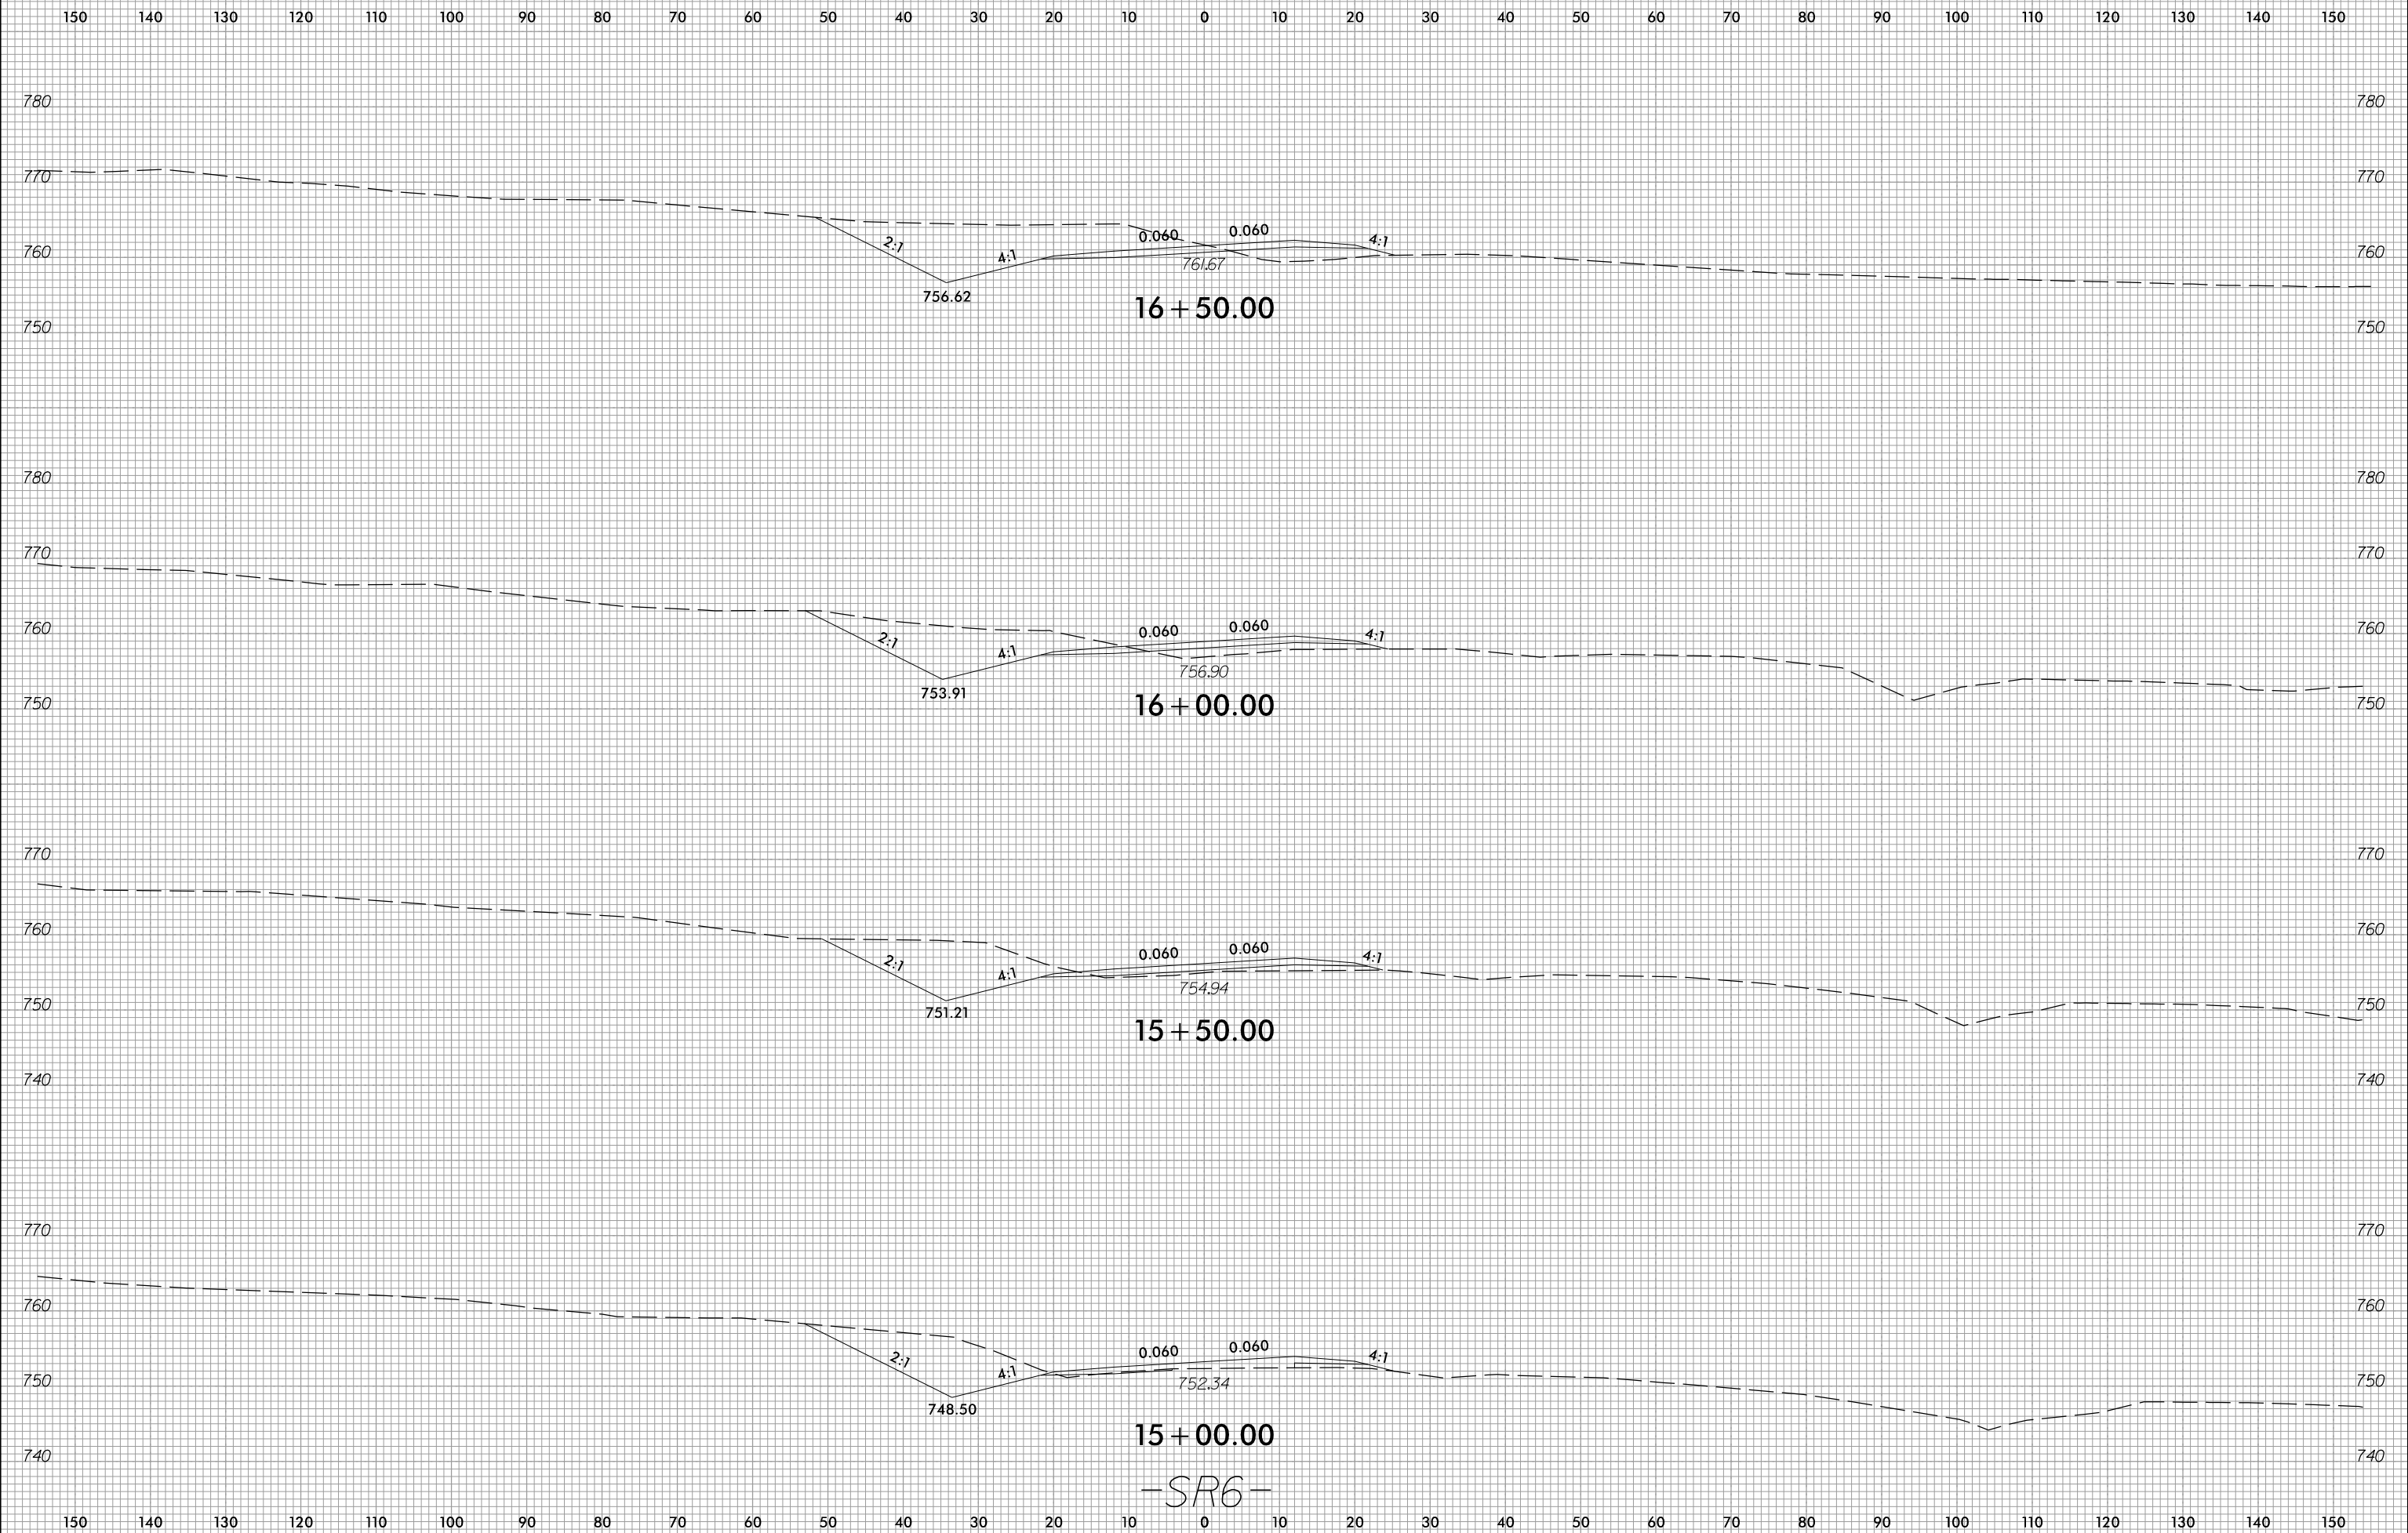

3/23/2023
 c:\users\mferguson\documents\pwworking\0103736\12707E_RDY_XPL_SRG.dgn
 mferguson

-SR6-