


6/23/16



PROJ. REFERENCE NO.	SHEET NO.
R-2707E	X-269

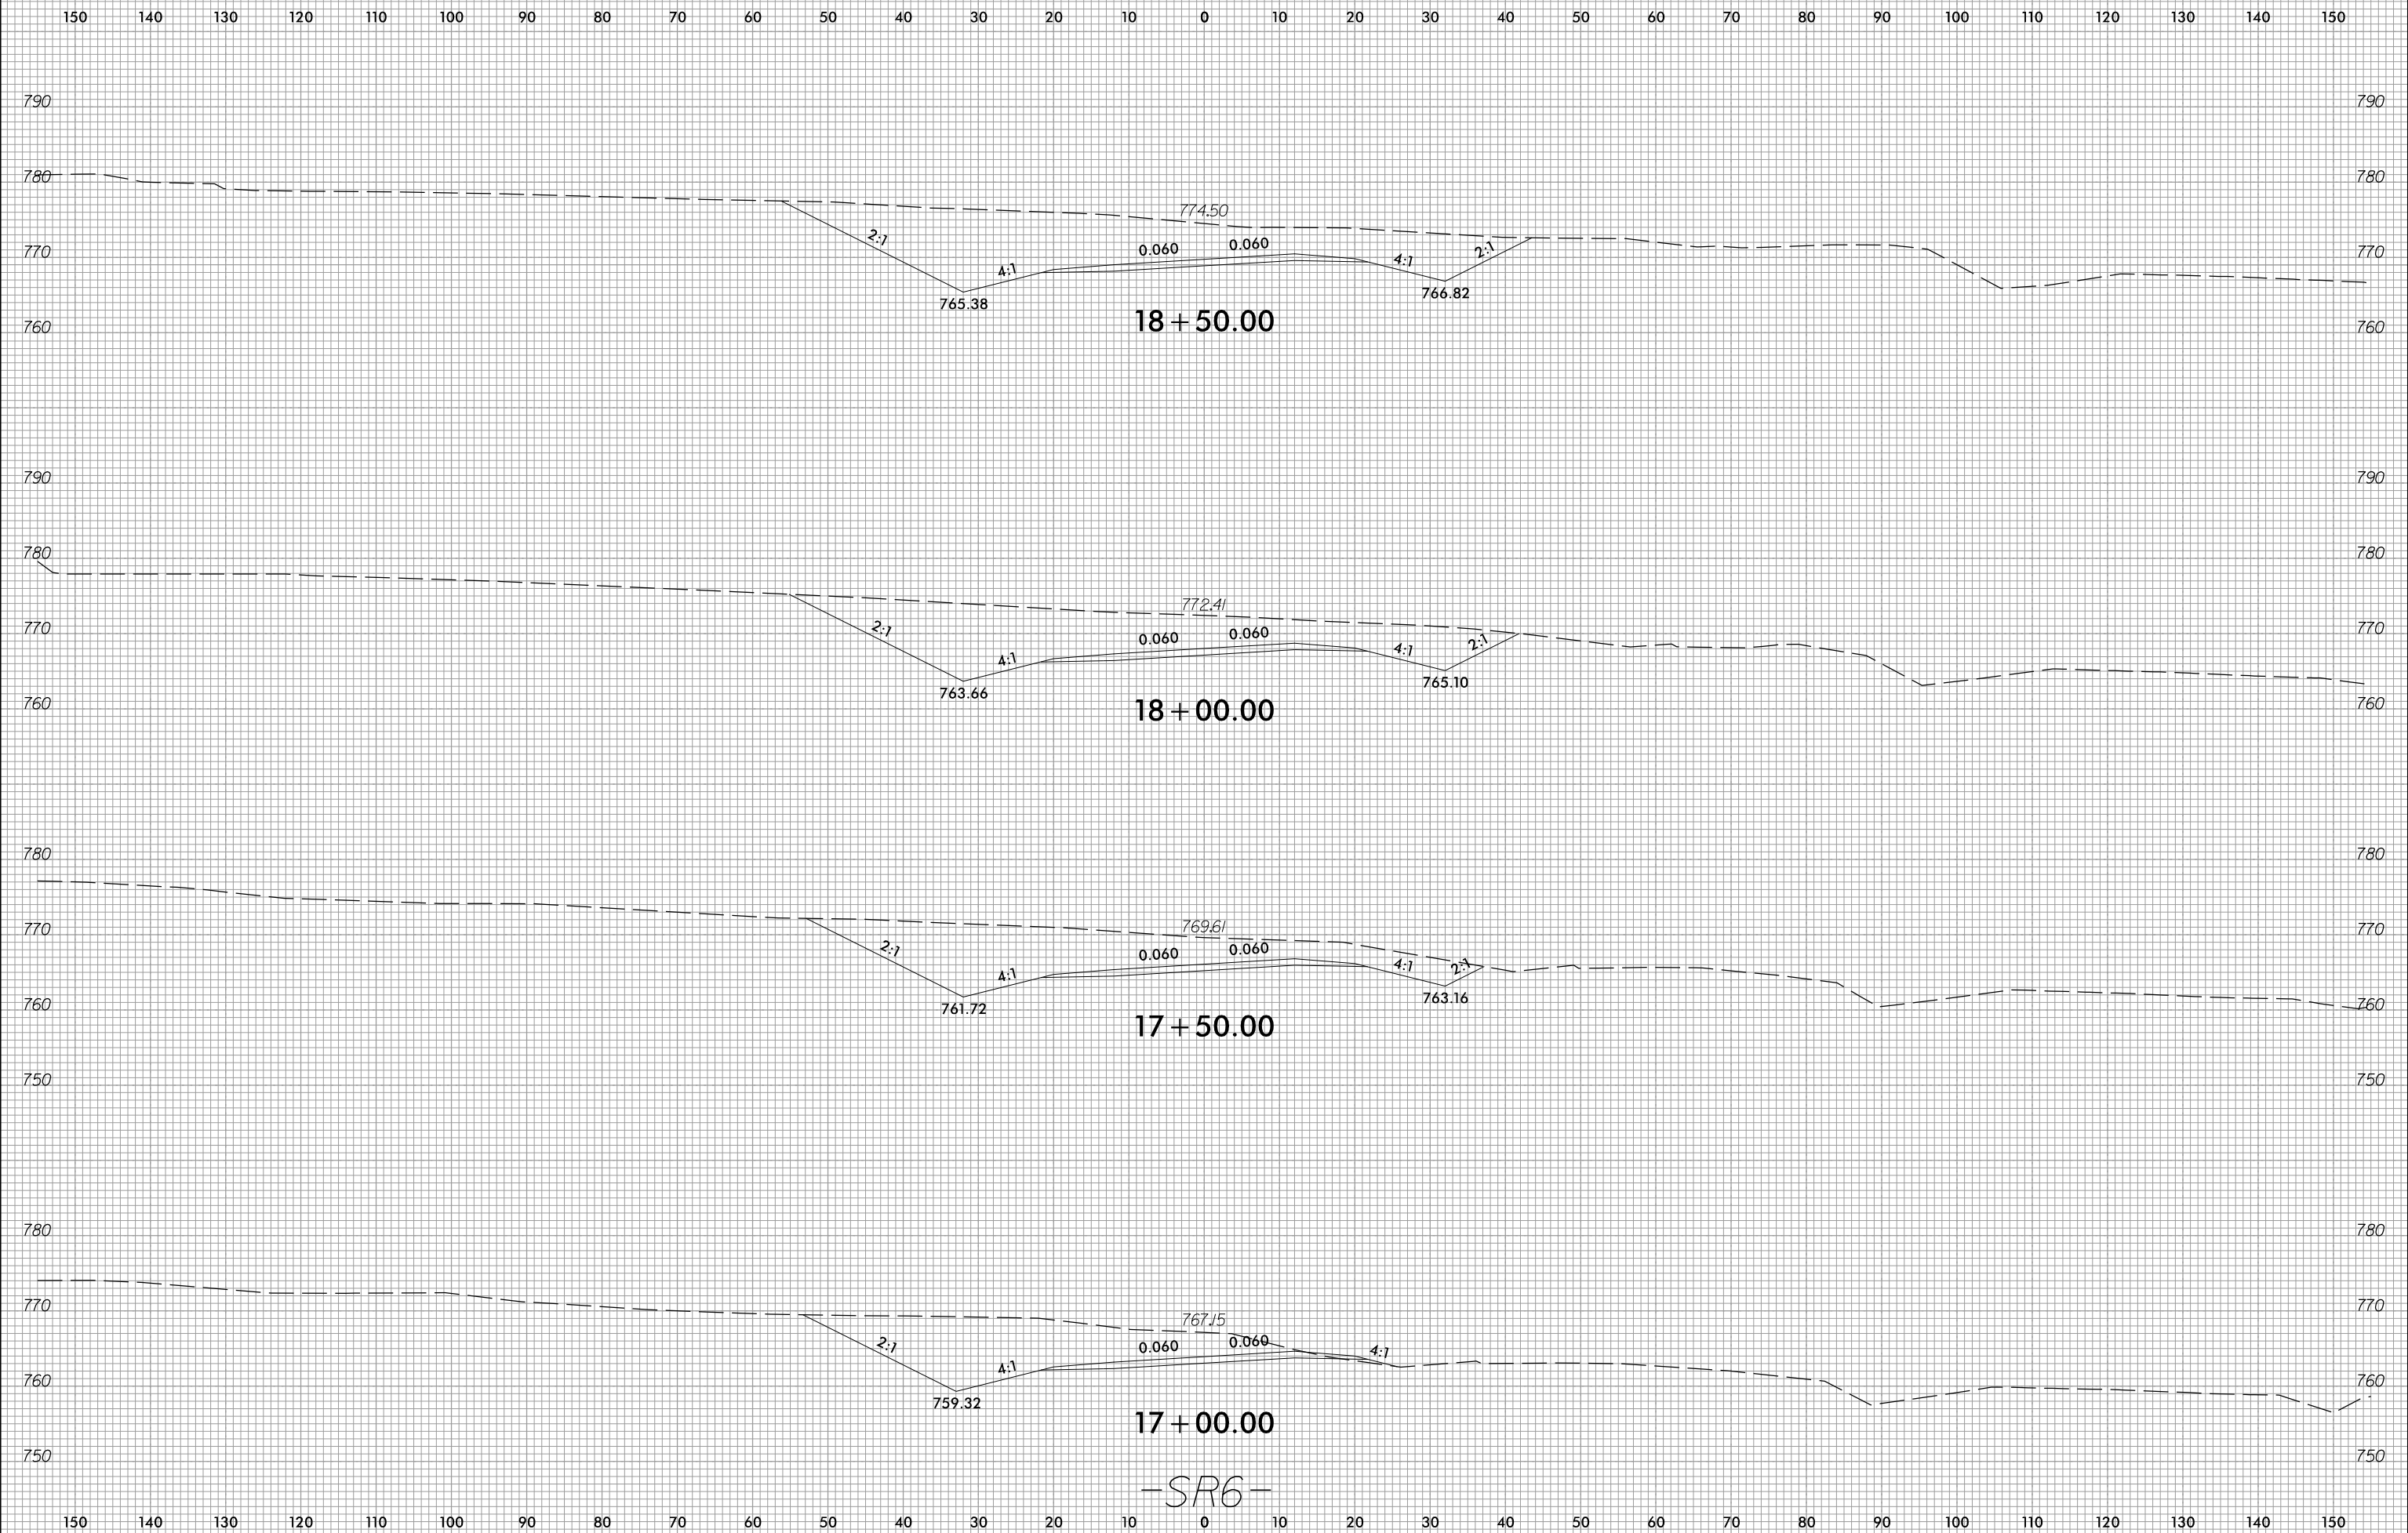

-SR6-

3/23/2023
c:\users\mferguson\documents\pwworking\0103736\172707E_RDY_XPL_SR6.dgn
mferguson