





6/23/16



PROJ. REFERENCE NO.  
R-2707E

SHEET NO.  
X-271

150 140 130 120 110 100 90 80 70 60 50 40 30 20 10 0 10 20 30 40 50 60 70 80 90 100 110 120 130 140 150

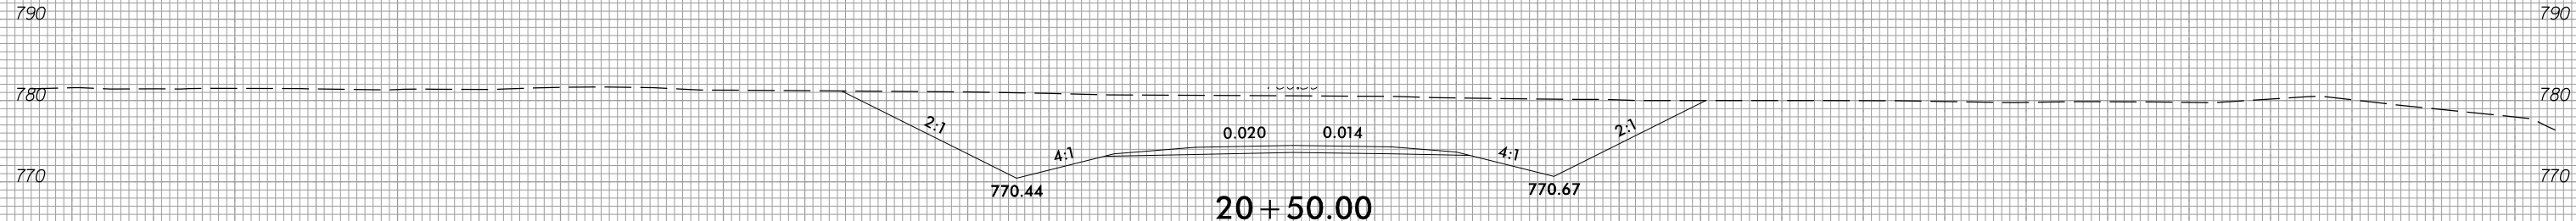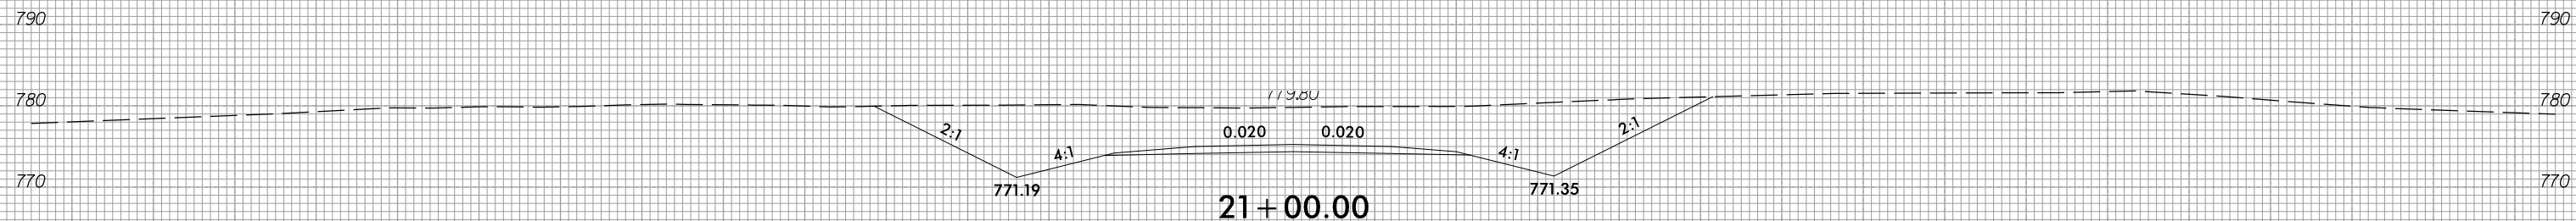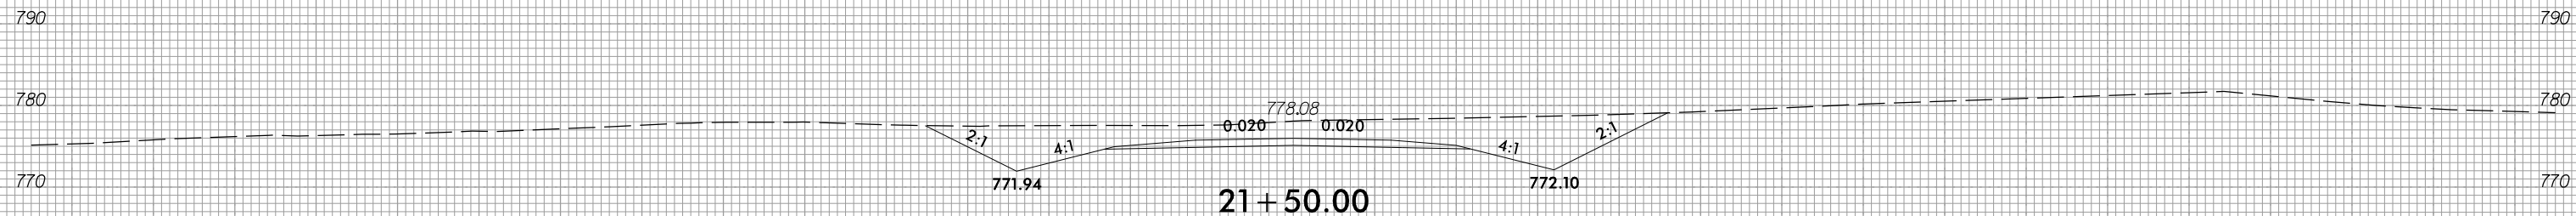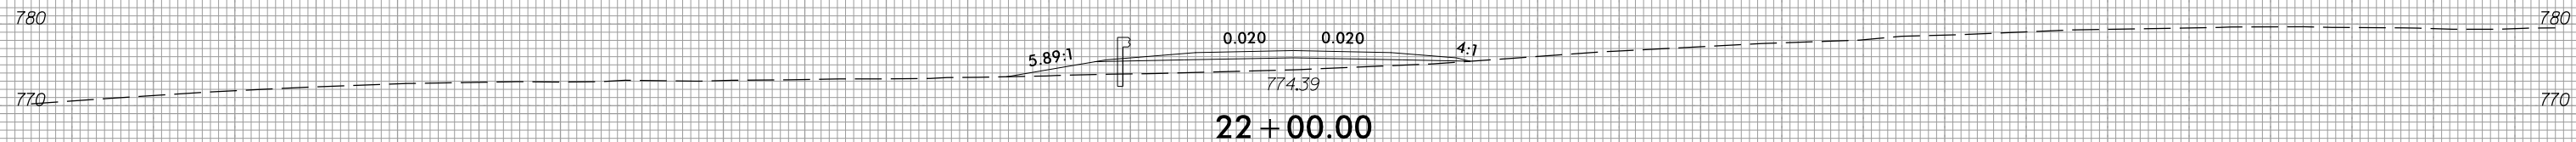

150 140 130 120 110 100 90 80 70 60 50 40 30 20 10 0 10 20 30 40 50 60 70 80 90 100 110 120 130 140 150

-SR6-

3/23/2023  
c:\users\mferguson\documents\pwworking\0103736\R2707E\_FDY\_XPL\_SRG.dgn  
mferguson