


6/23/16

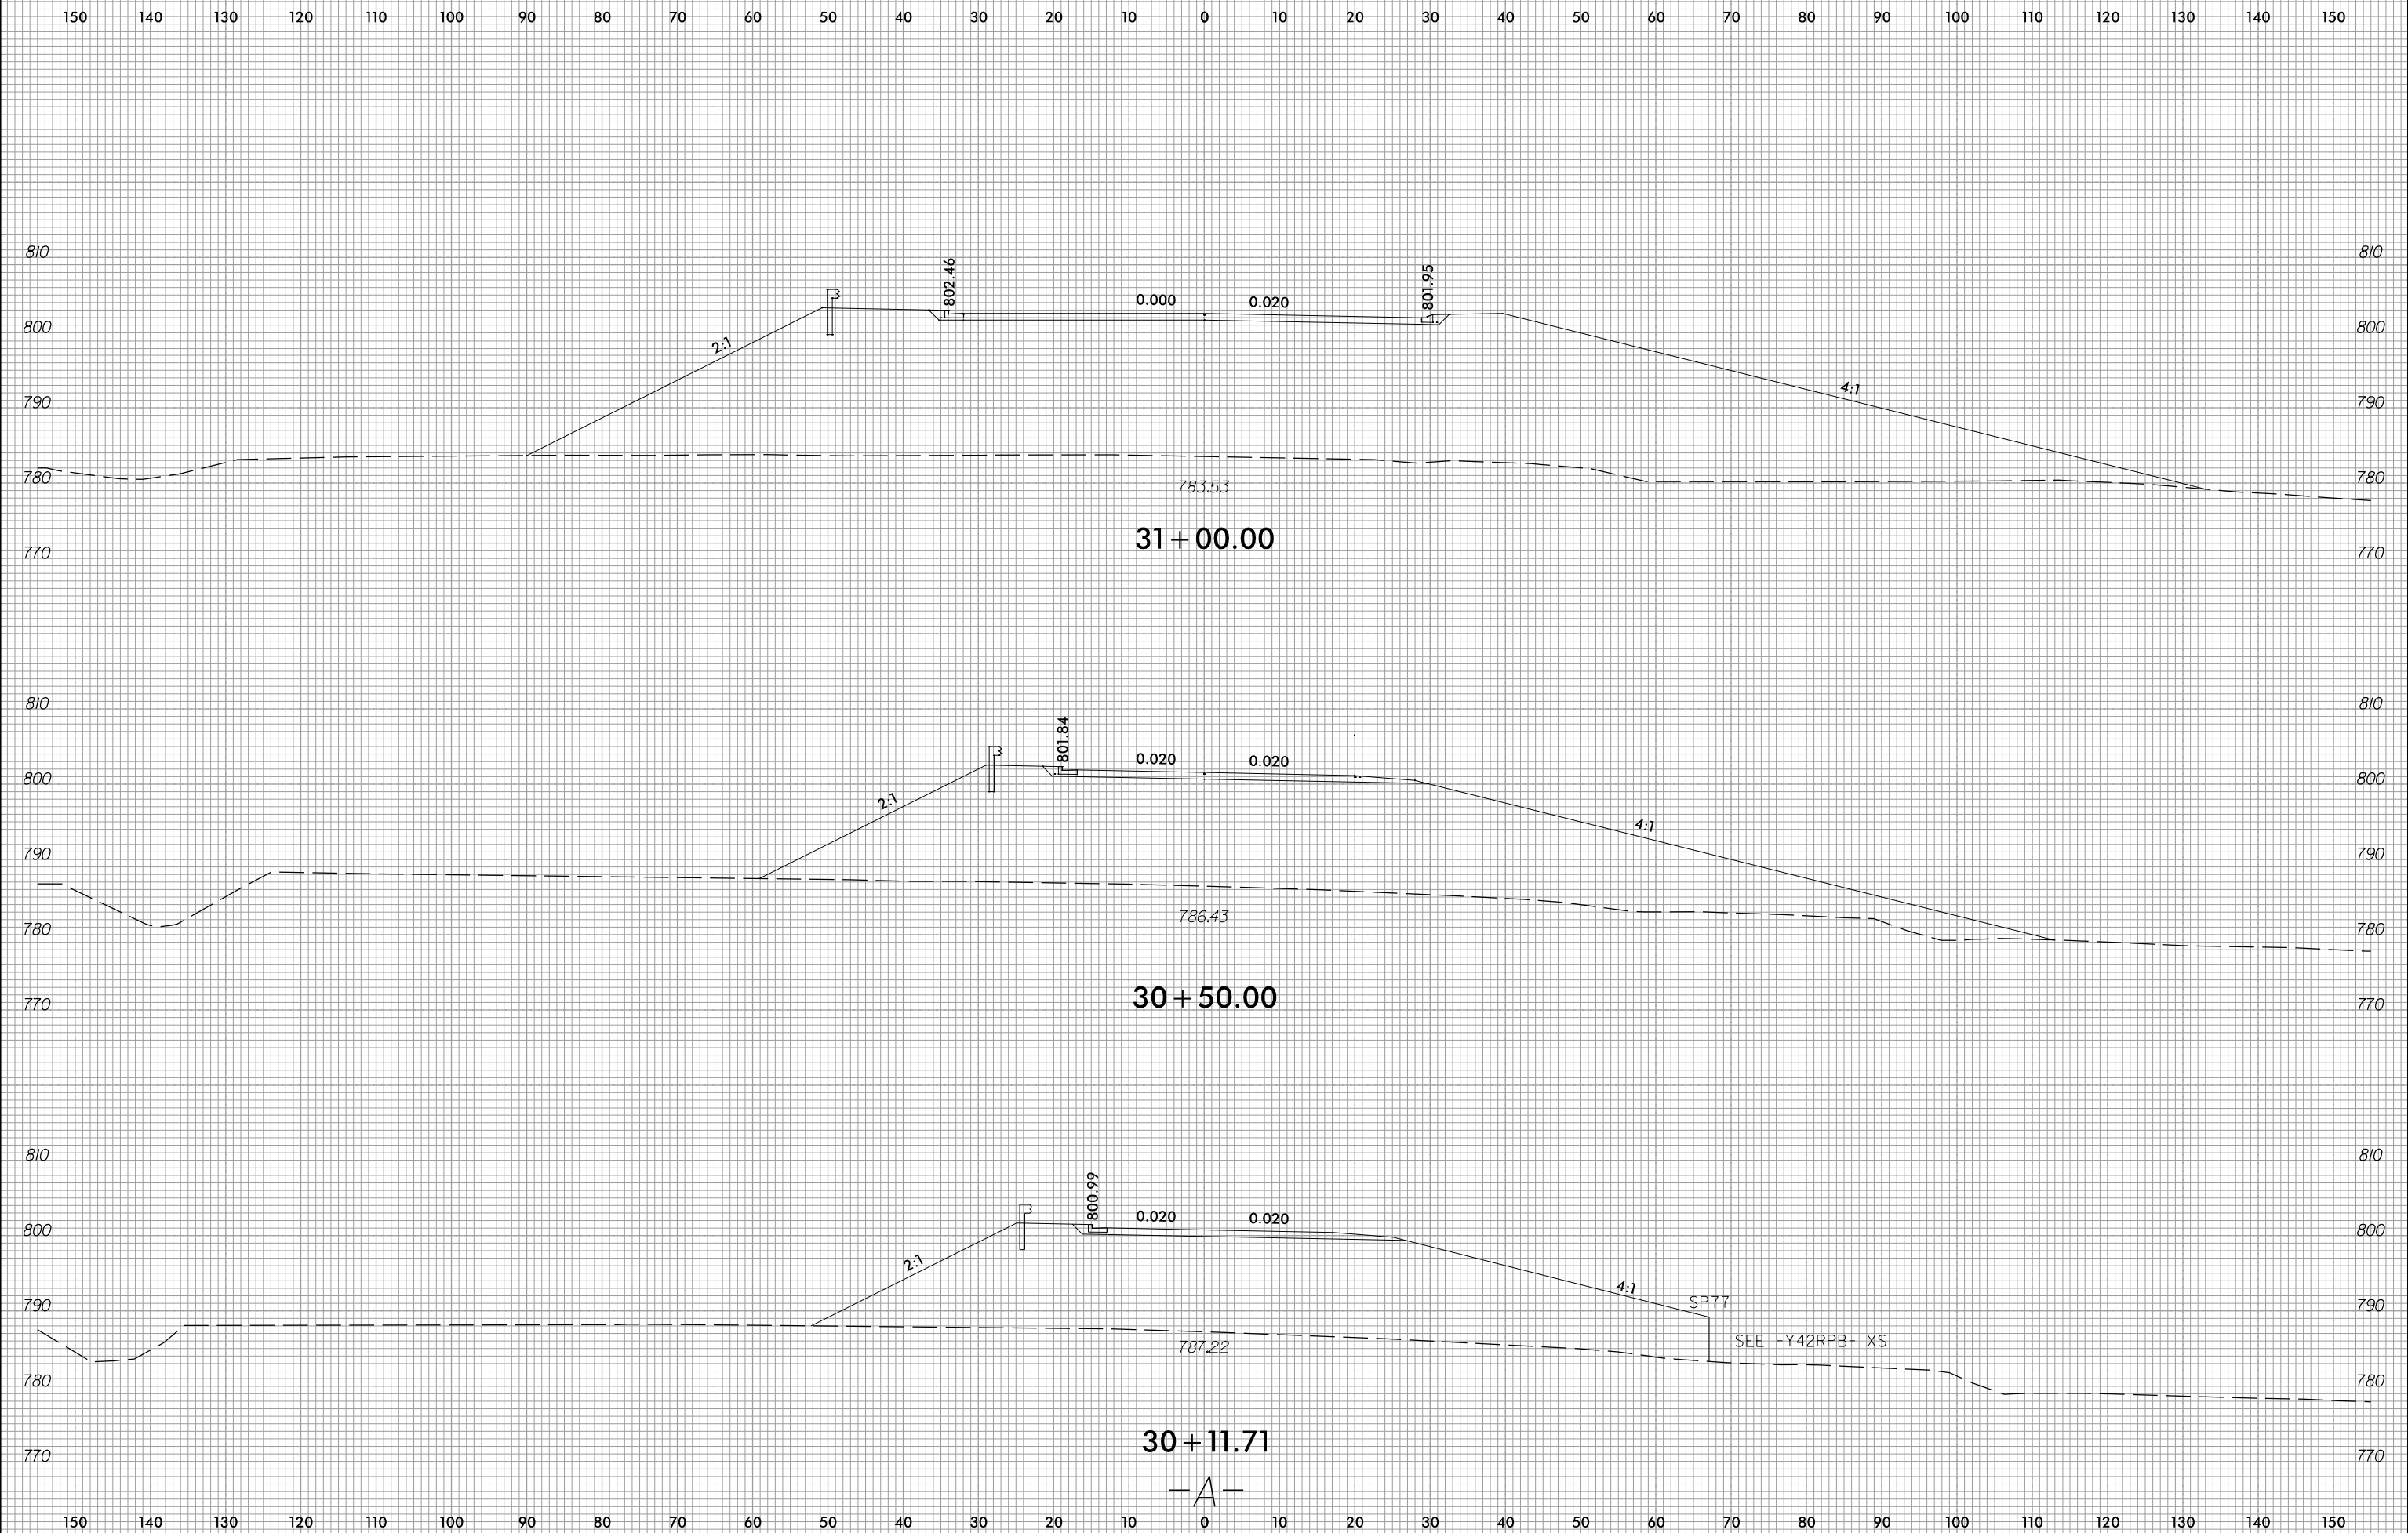

PROJ. REFERENCE NO.	SHEET NO.
R-2707D	X-277



3/23/2023  
c:\users\mferguson\documents\pwworking\0103736\12707E\_FDY\_XPL\_SRB.dgn  
mferguson