


6/23/16

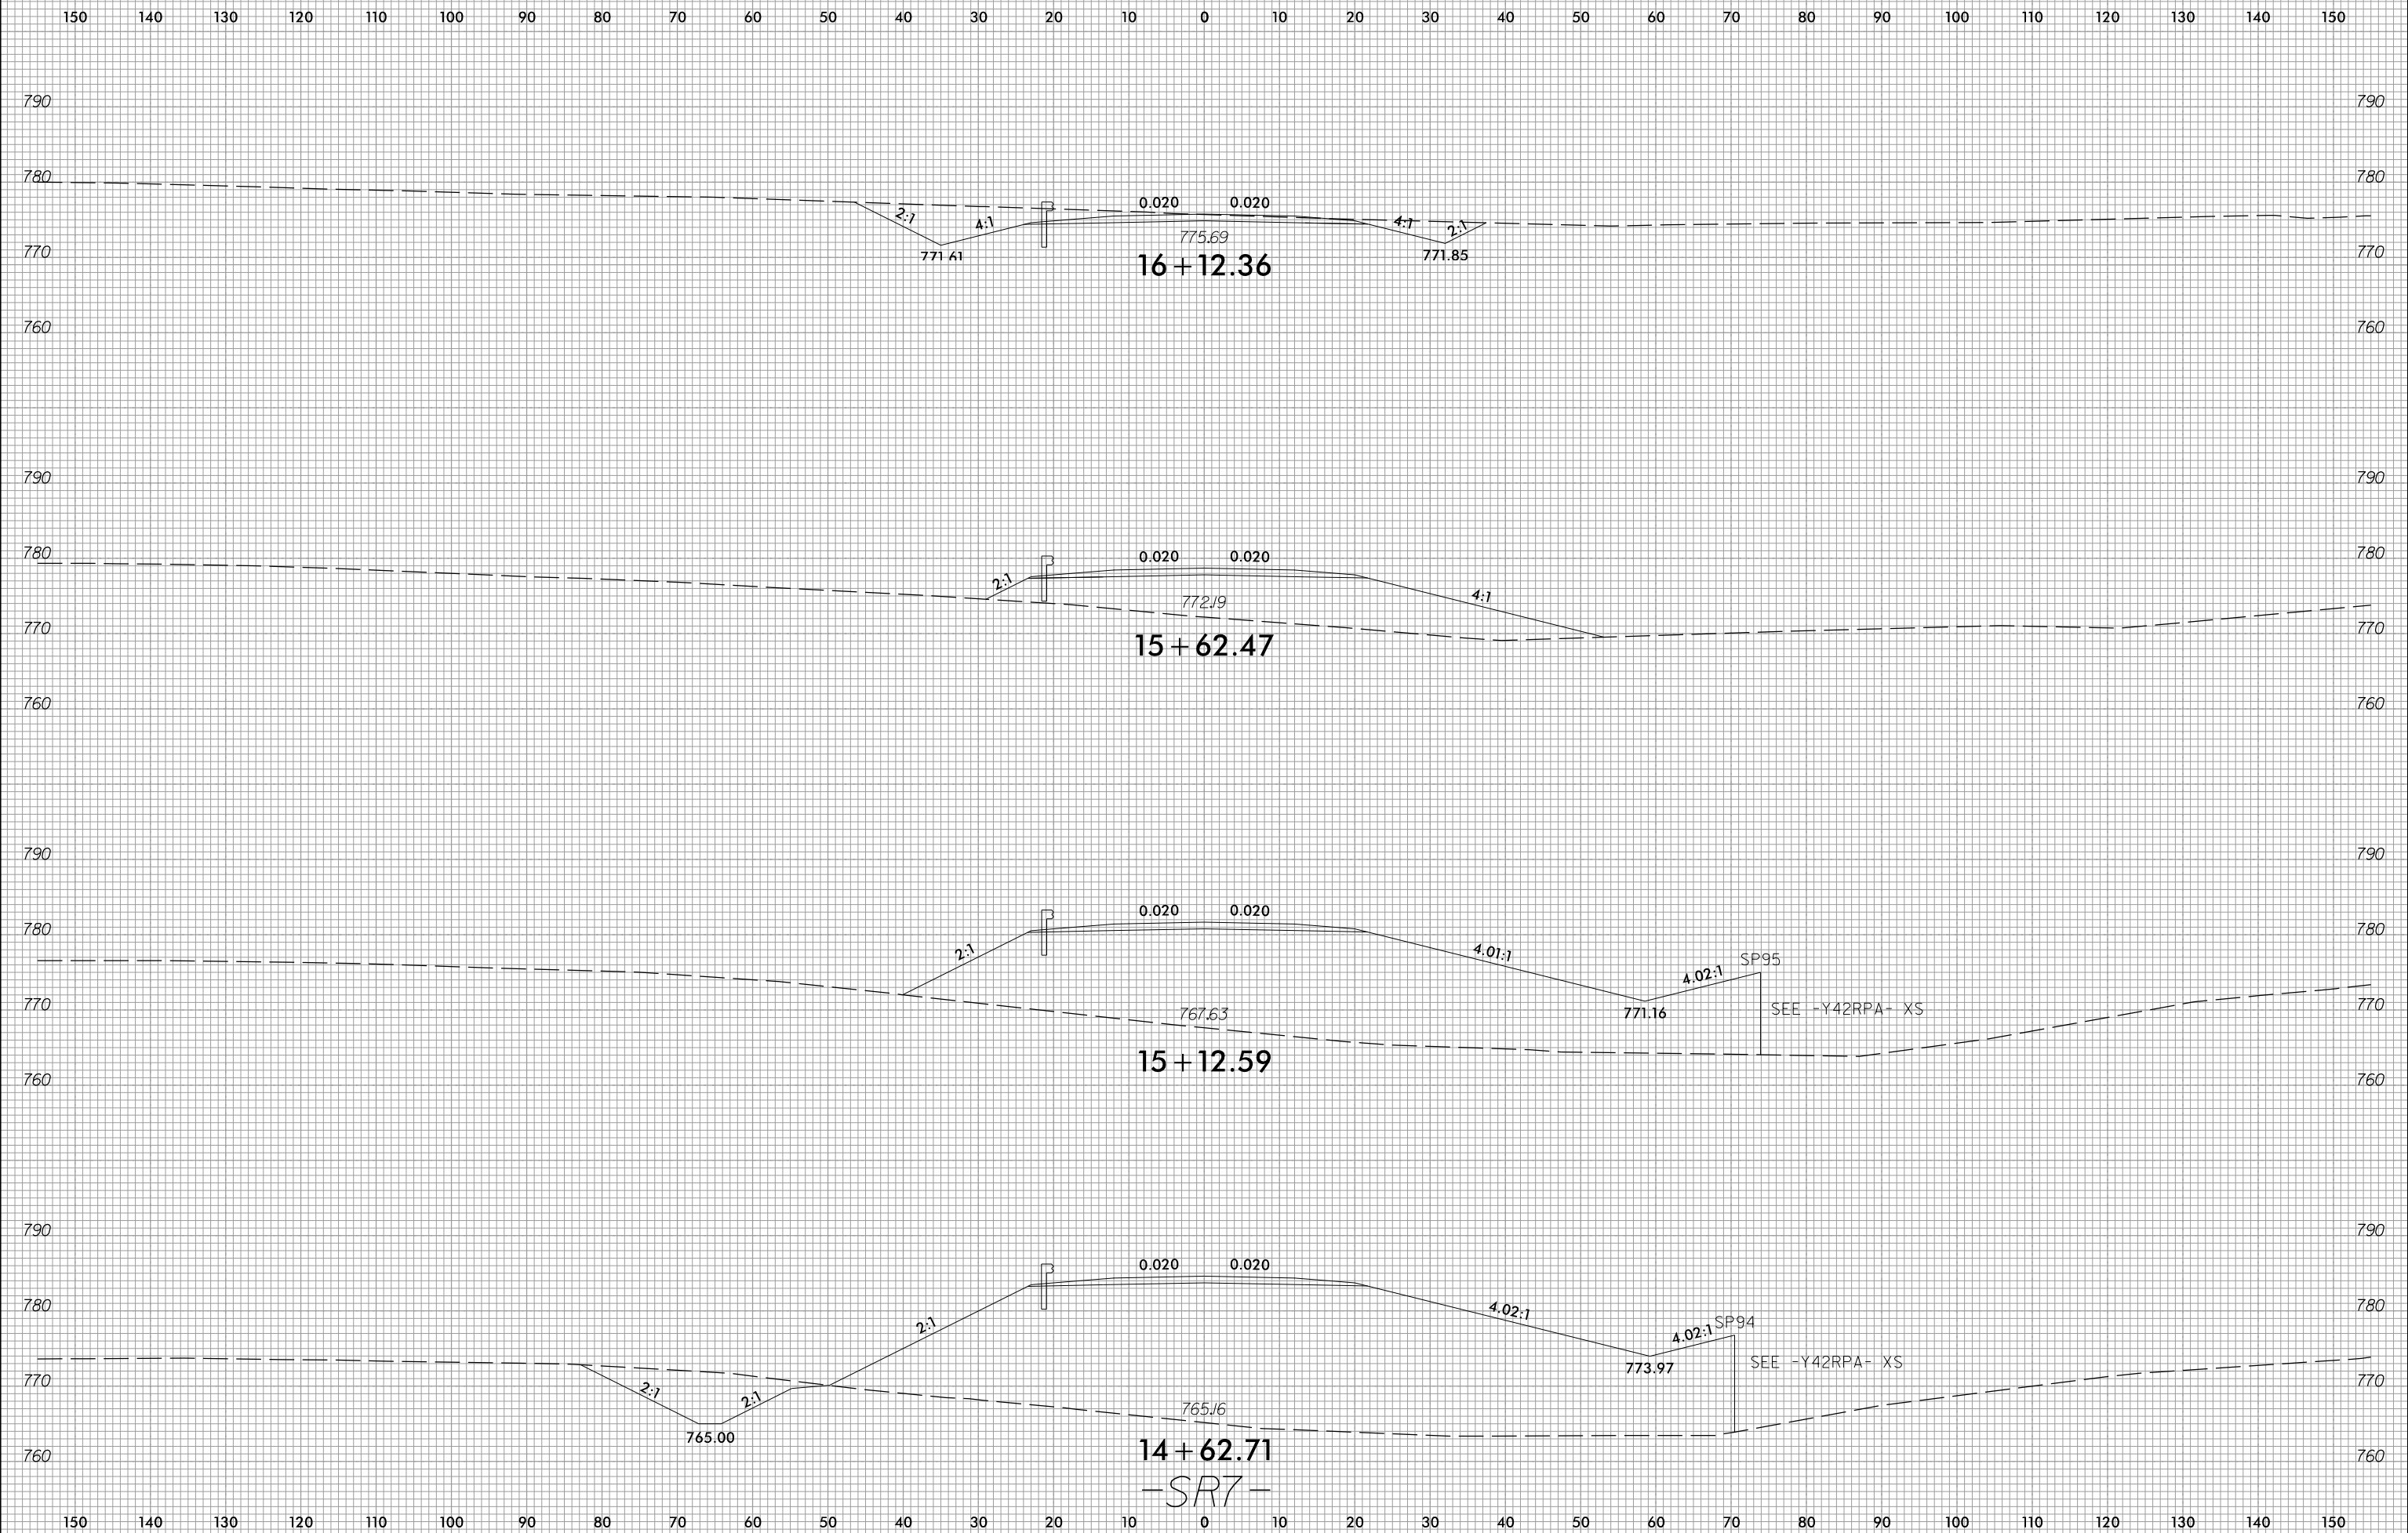

PROJ. REFERENCE NO.	SHEET NO.
R-2707E	X-281



3/23/2023  
c:\users\mferguson\documents\working\0103736\R2707E\_FDY\_XPL\_SR7.dgn  
mferguson