


6/23/16



PROJ. REFERENCE NO.	SHEET NO.
R-2707E	X-294

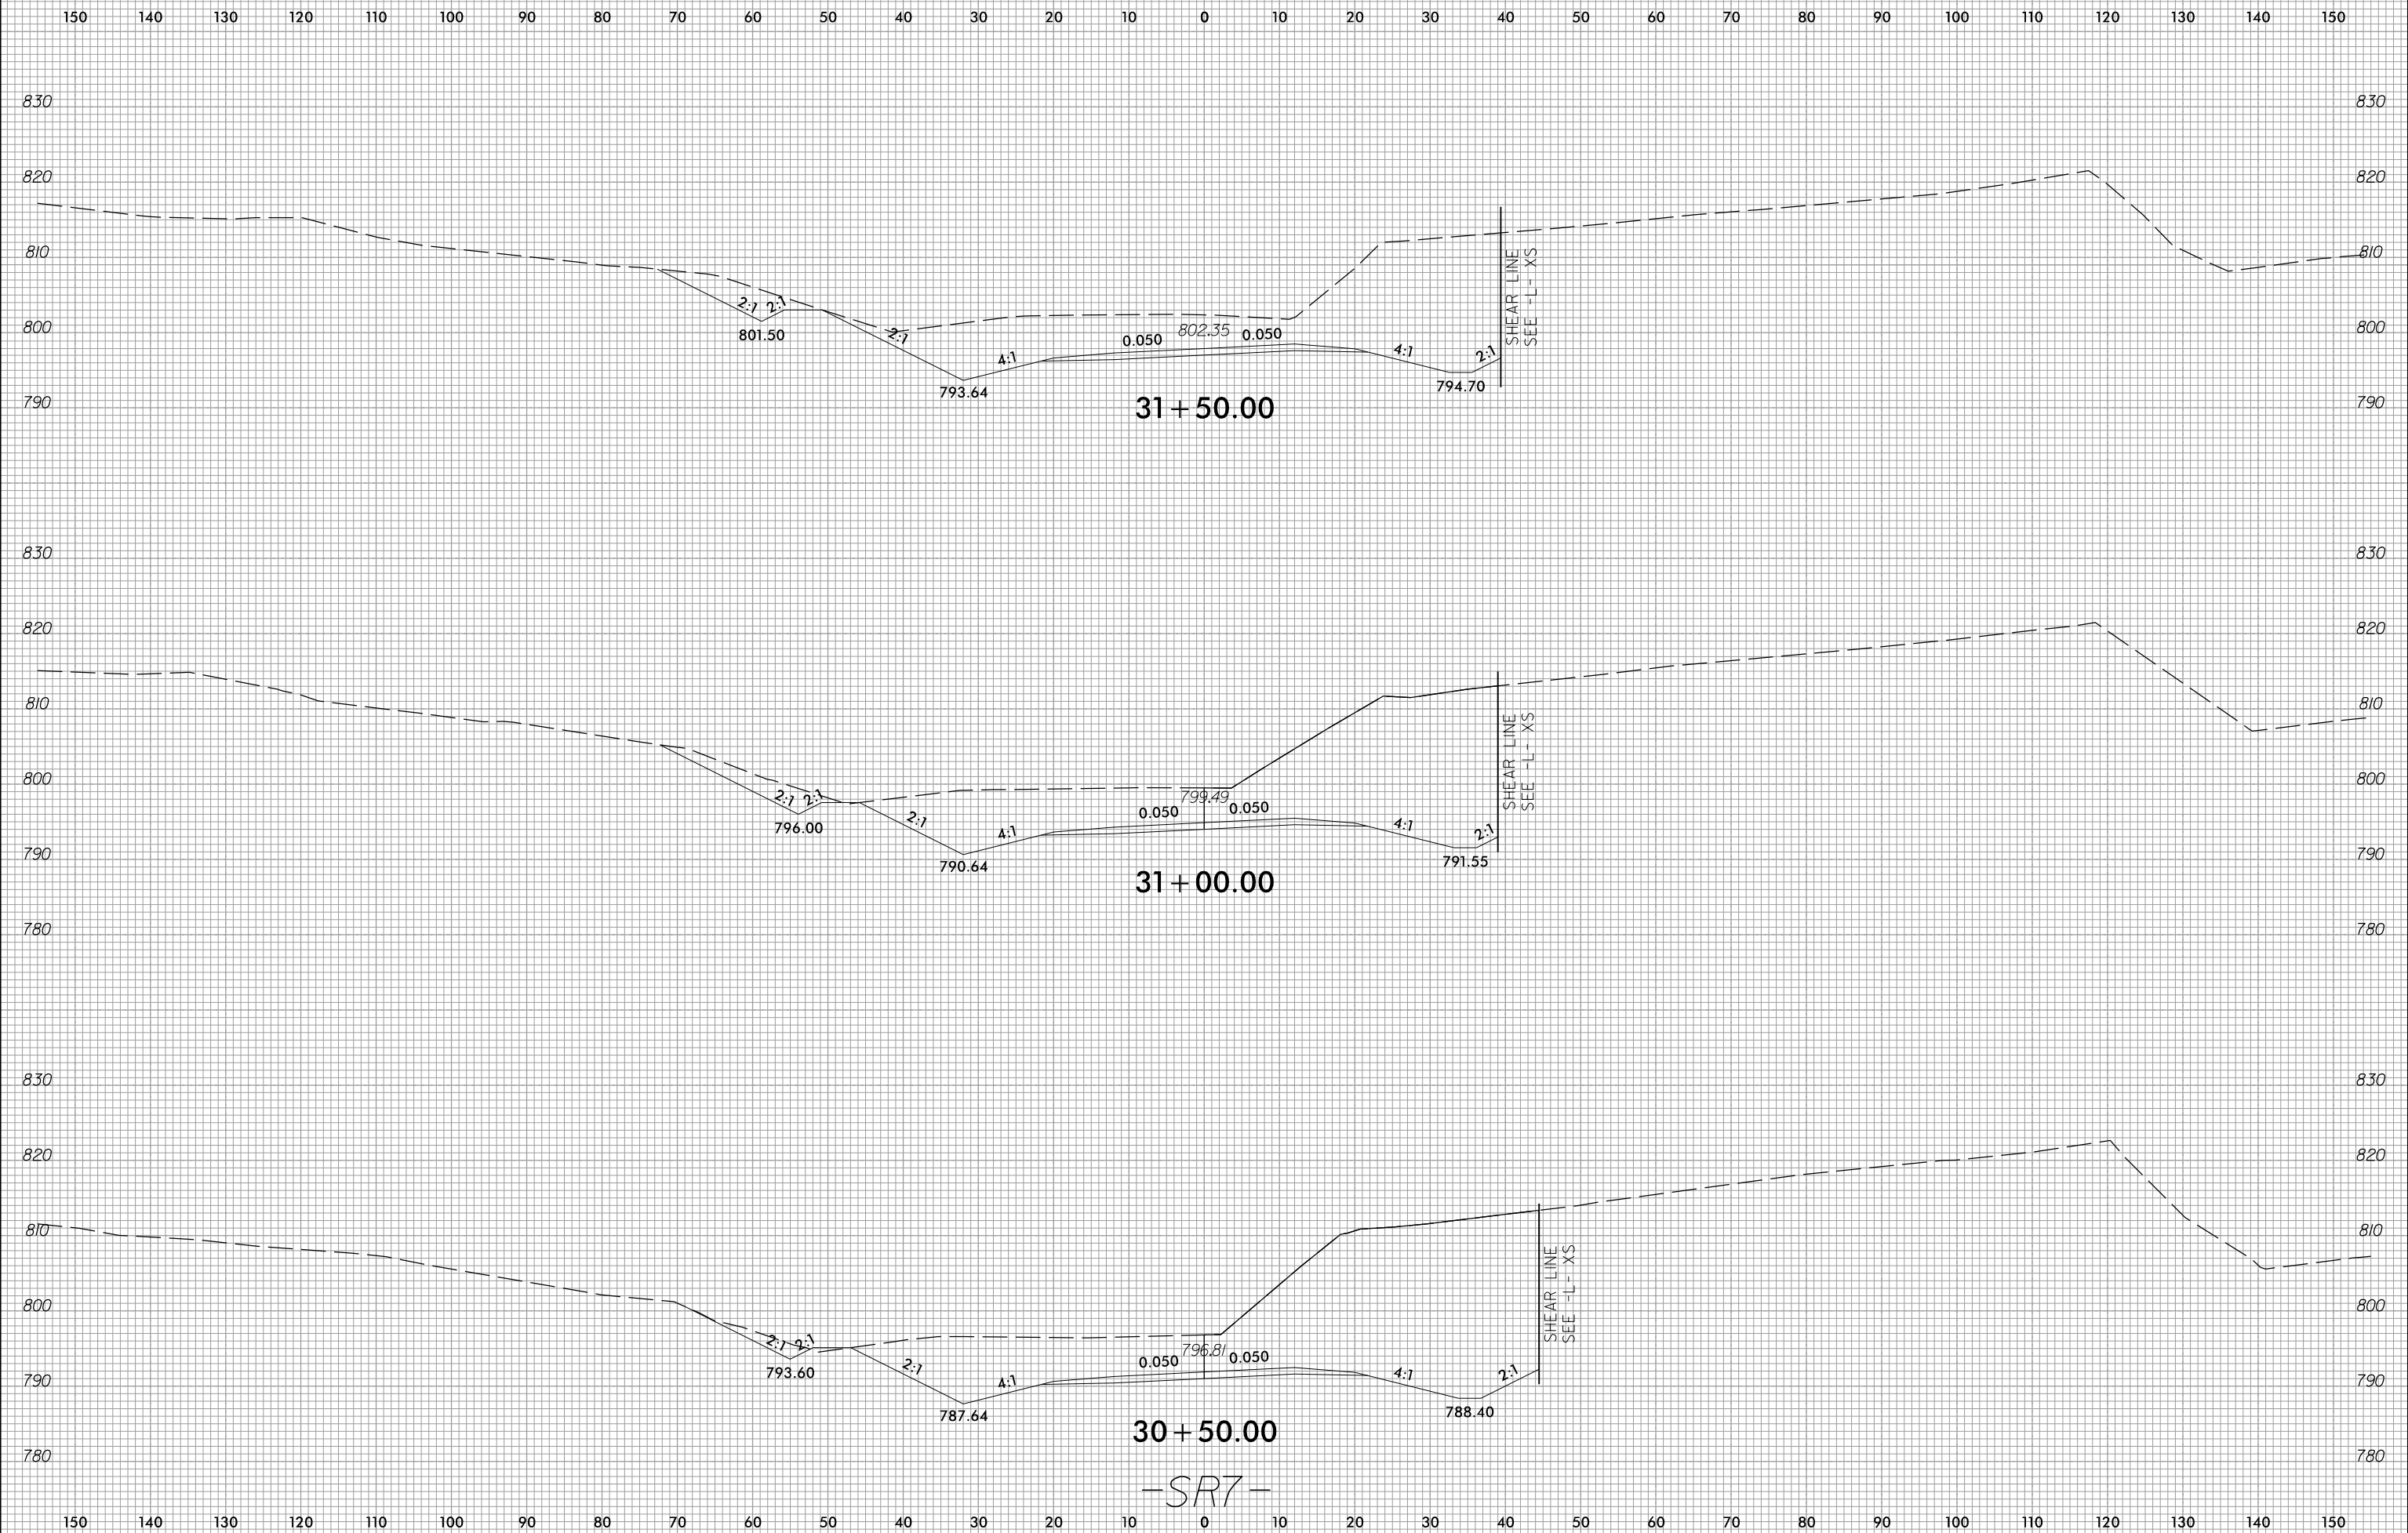

3/23/2023 c:\users\mferguson\documents\pwworking\0103736\R2707E_FDY_XPL_SRT.dgn mferguson

-SR7-