


6/23/16



PROJ. REFERENCE NO.	SHEET NO.
R-2707E	X-308

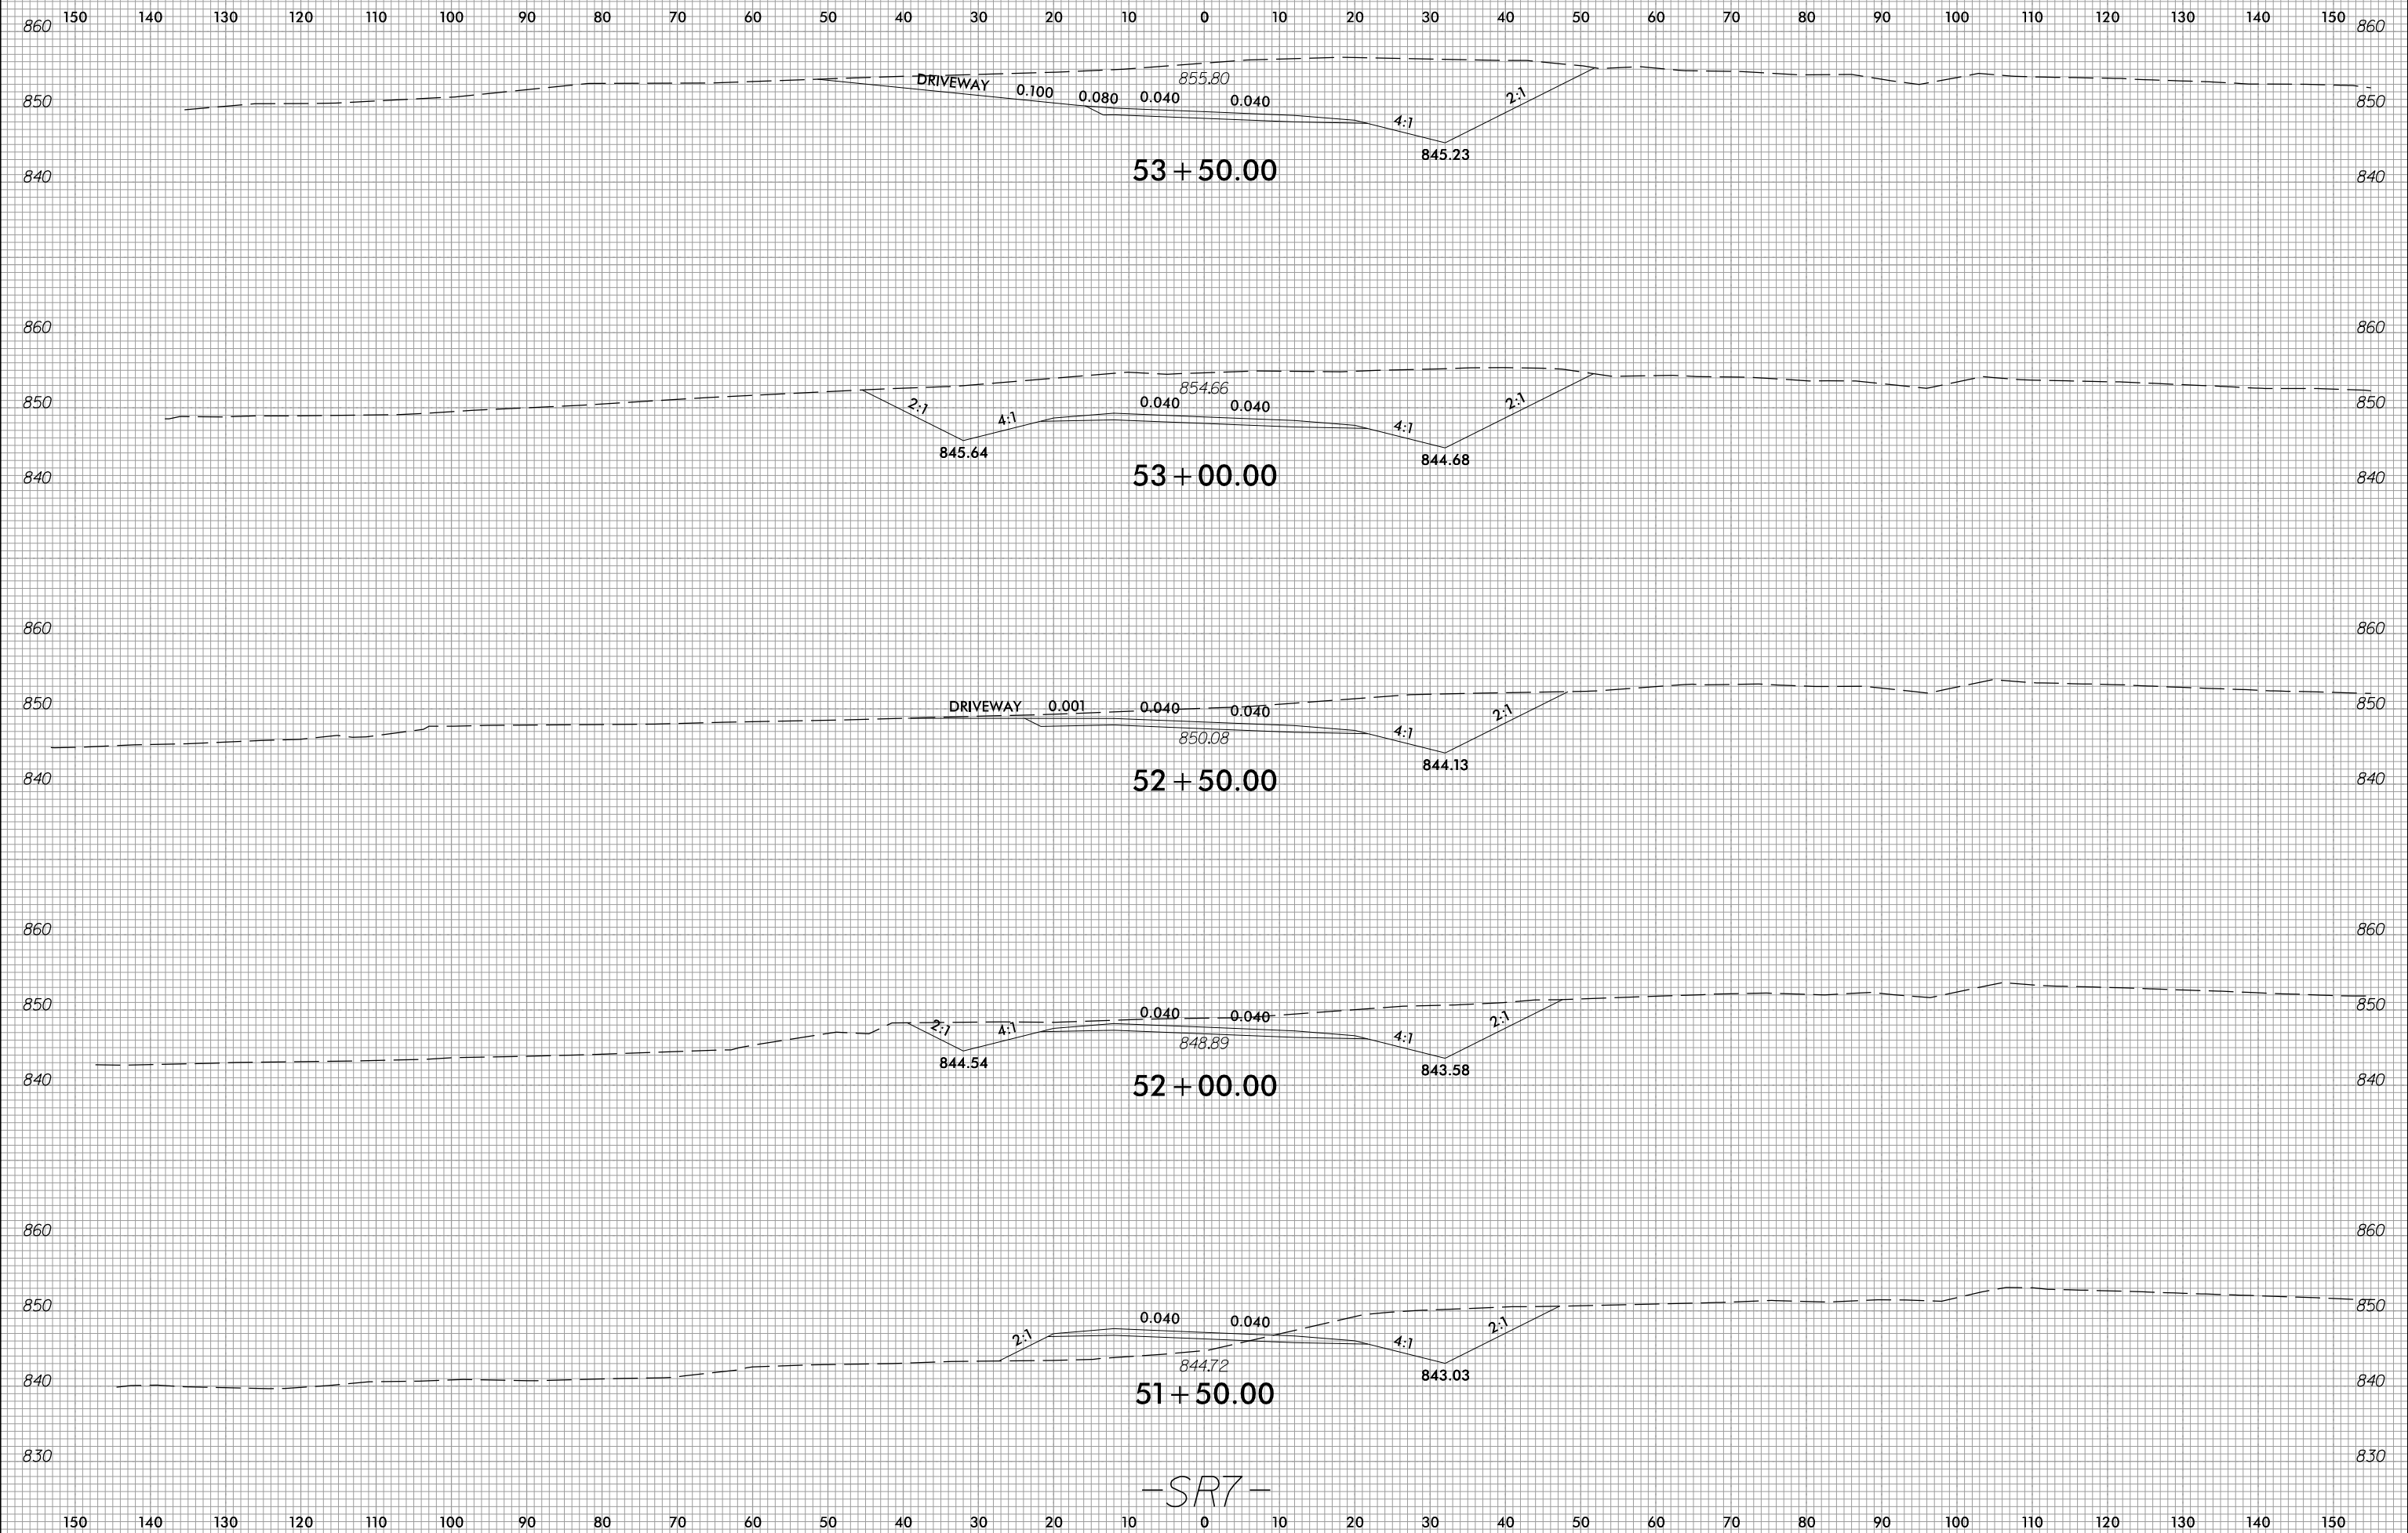

-SR7-

3/23/2023
c:\users\mferguson\documents\working\0103736\R2707E_FDY_XPL_SRT.dgn
mferguson