


6/23/16



PROJ. REFERENCE NO.	SHEET NO.
R-2707E	X-317

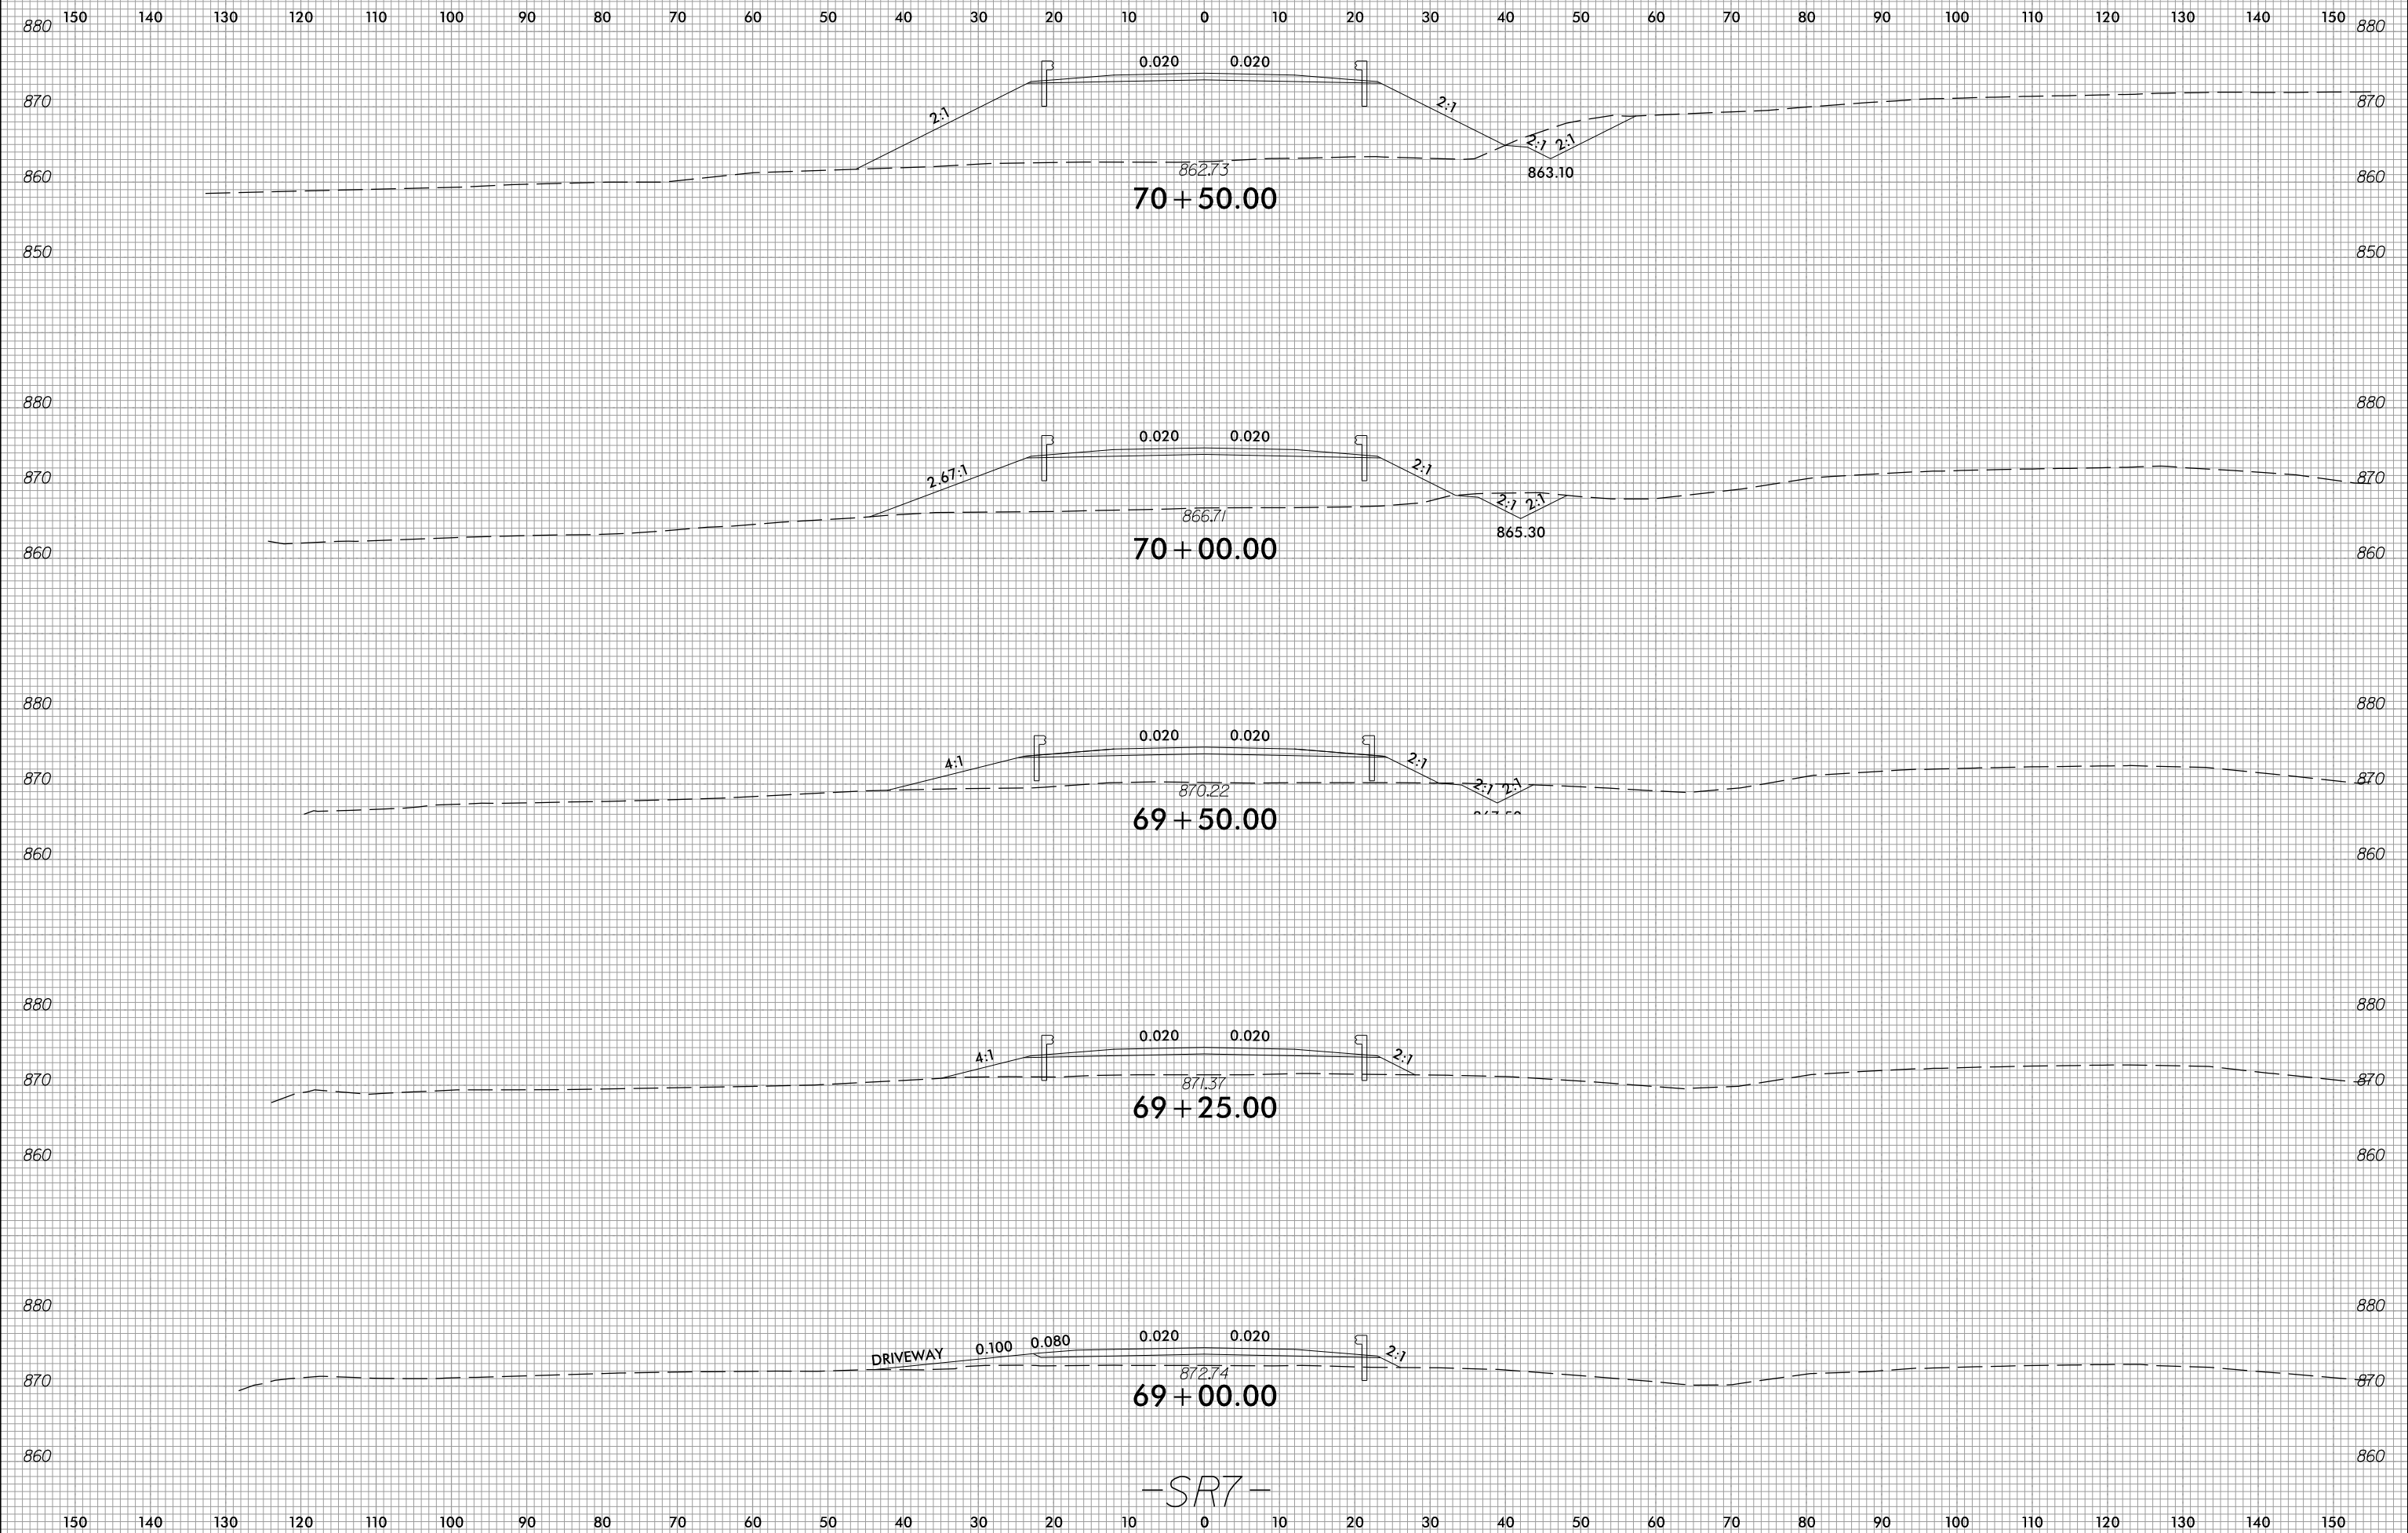

-SR7-

3/23/2023 c:\users\mferguson\documents\pwworking\0103736\R2707E\_FDY\_XPL\_SR7.dgn mferguson