


6/23/16




PROJ. REFERENCE NO.	SHEET NO.
R-2707E	X-326


150 140 130 120 110 100 90 80 70 60 50 40 30 20 10 0 10 20 30 40 50 60 70 80 90 100 110 120 130 140 150

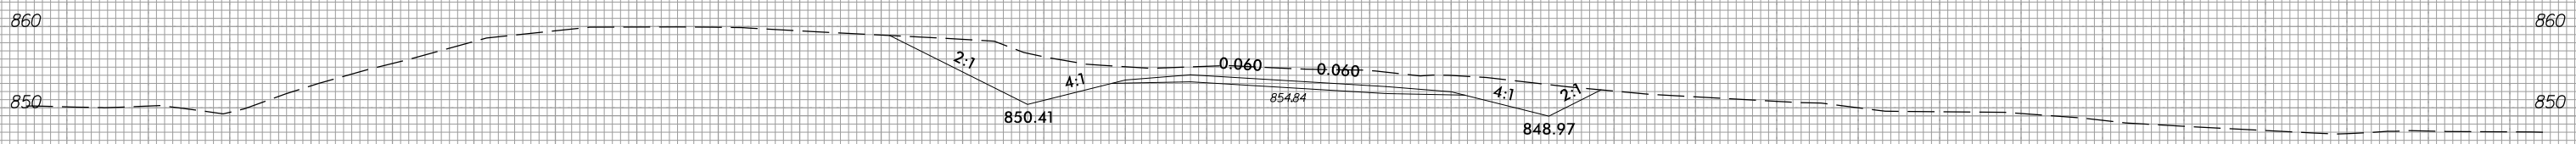


13 + 50.00

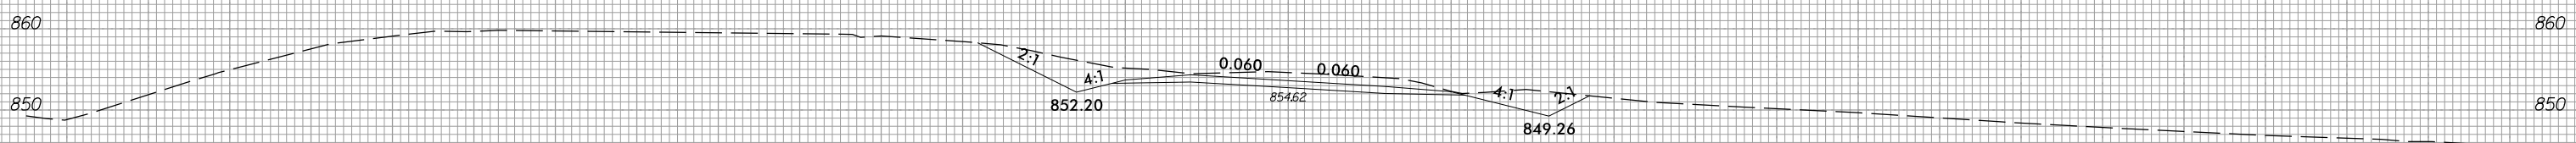

13 + 00.00

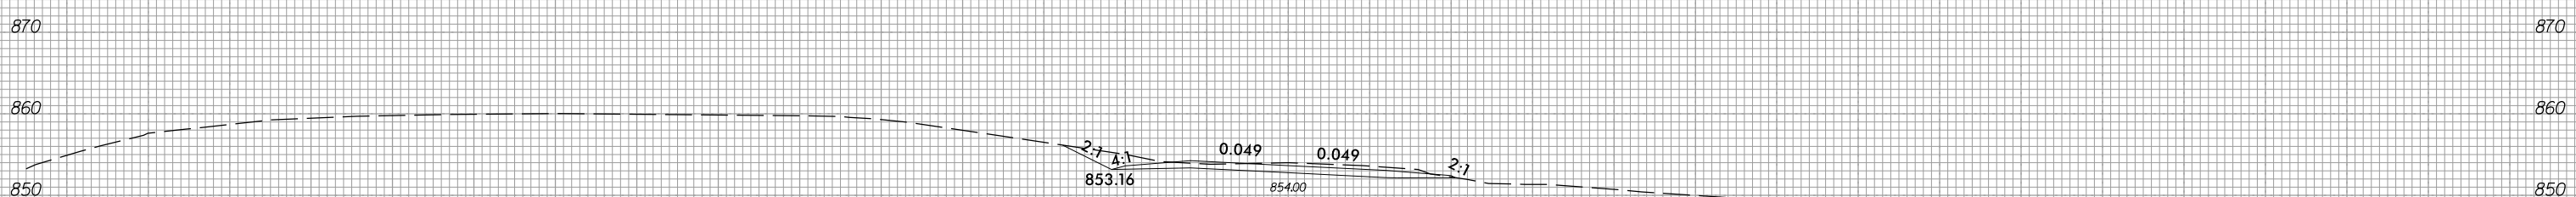

12 + 50.00

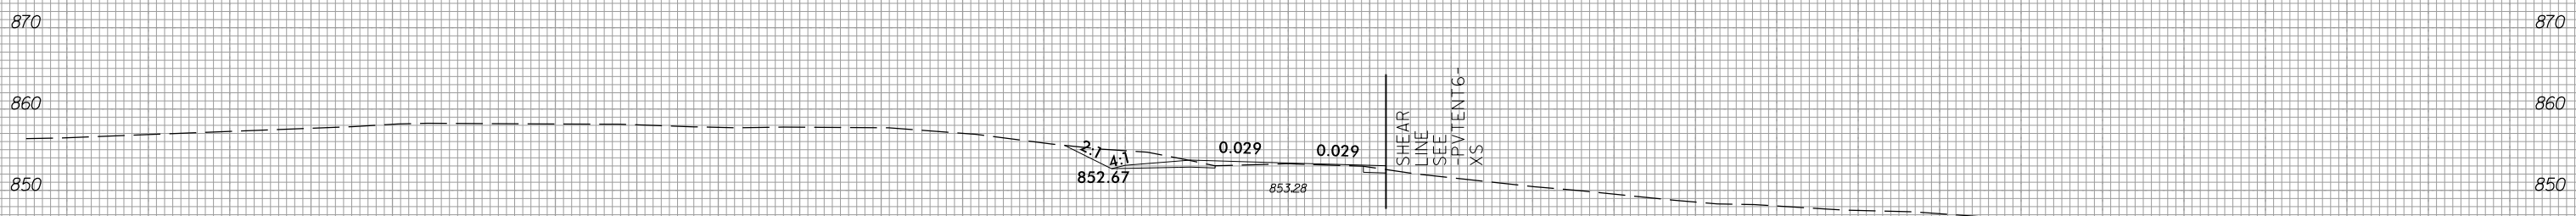

12 + 00.00

-SR8-

150 140 130 120 110 100 90 80 70 60 50 40 30 20 10 0 10 20 30 40 50 60 70 80 90 100 110 120 130 140 150

3/23/2023
 c:\users\mferguson\documents\pwworking\0103736\R2707E\FDY_XPL_SRB.dgn
 mferguson