

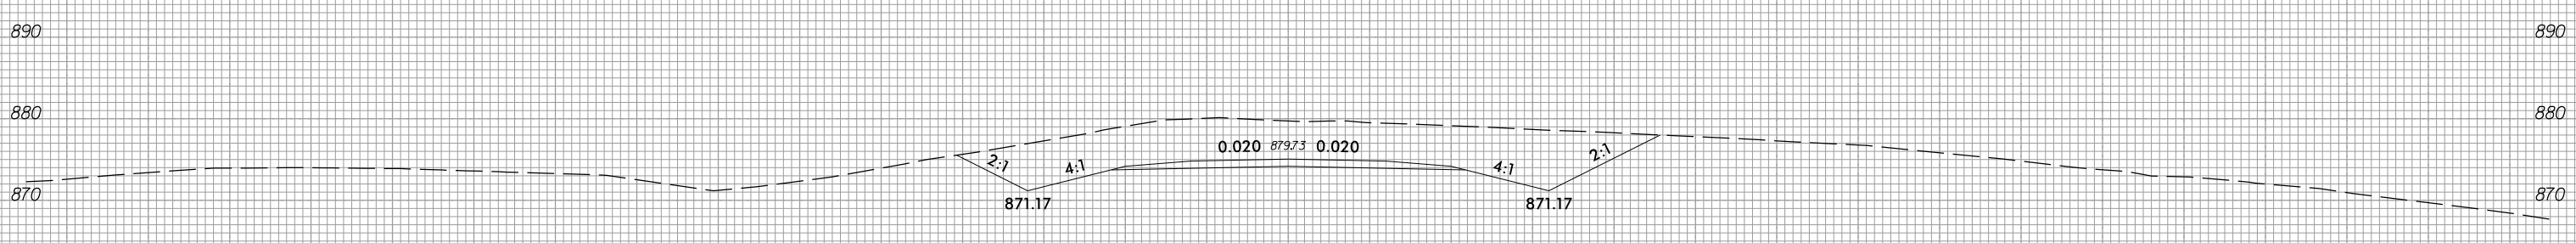
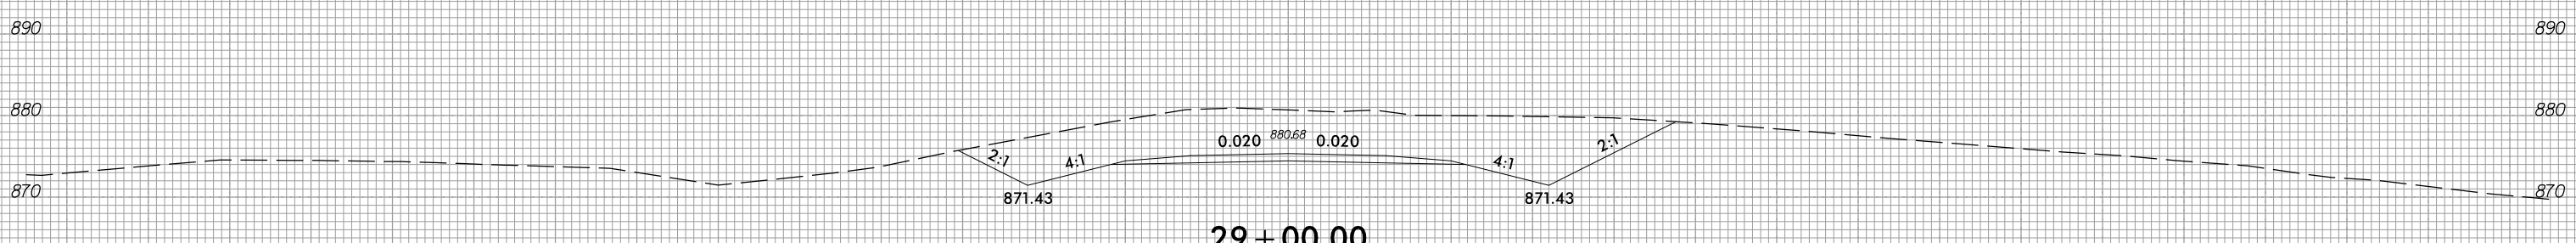


6/23/16

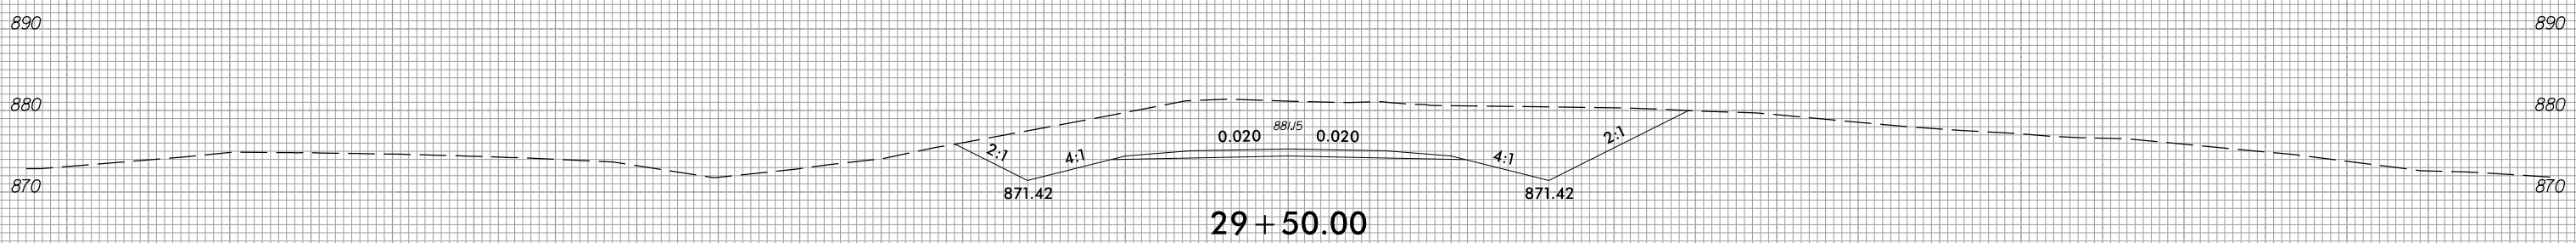

PROJ. REFERENCE NO.	SHEET NO.
R-2707E	X-335

150 140 130 120 110 100 90 80 70 60 50 40 30 20 10 0 10 20 30 40 50 60 70 80 90 100 110 120 130 140 150

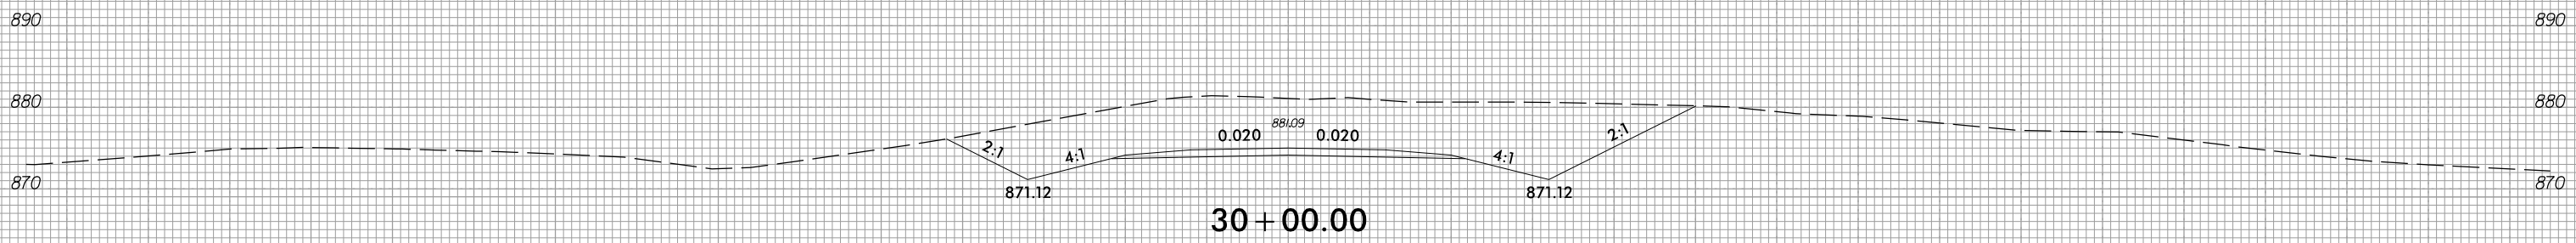

-SR8-

150 140 130 120 110 100 90 80 70 60 50 40 30 20 10 0 10 20 30 40 50 60 70 80 90 100 110 120 130 140 150

3/23/2023 c:\users\mferguson\documents\pw\_working\0103736\R2707E\_FDY\_XPL\_SRB.dgn mferguson