


6/23/16




PROJ. REFERENCE NO.	SHEET NO.
R-2707E	X-345

150 140 130 120 110 100 90 80 70 60 50 40 30 20 10 0 10 20 30 40 50 60 70 80 90 100 110 120 130 140 150

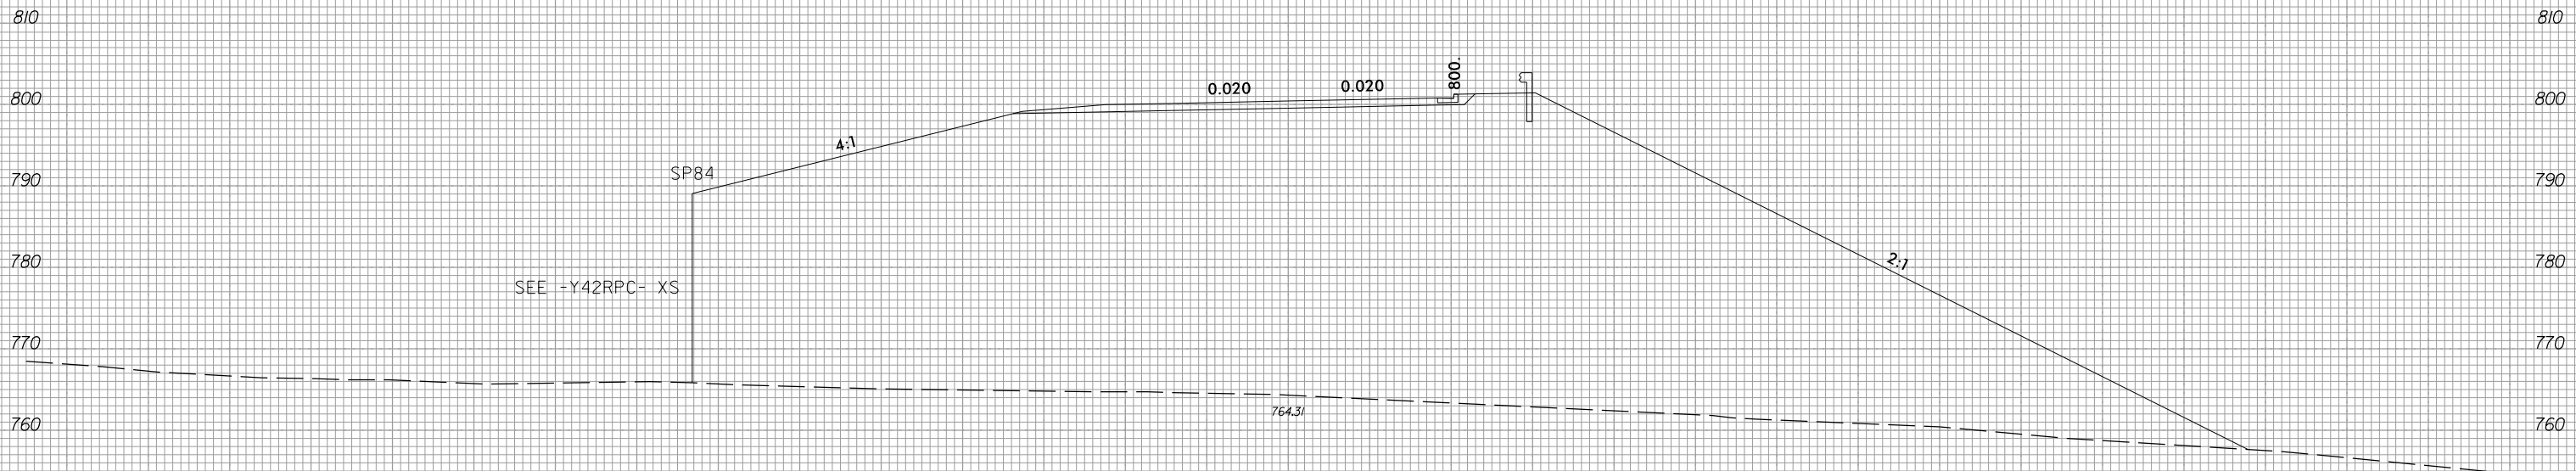

20+35.45

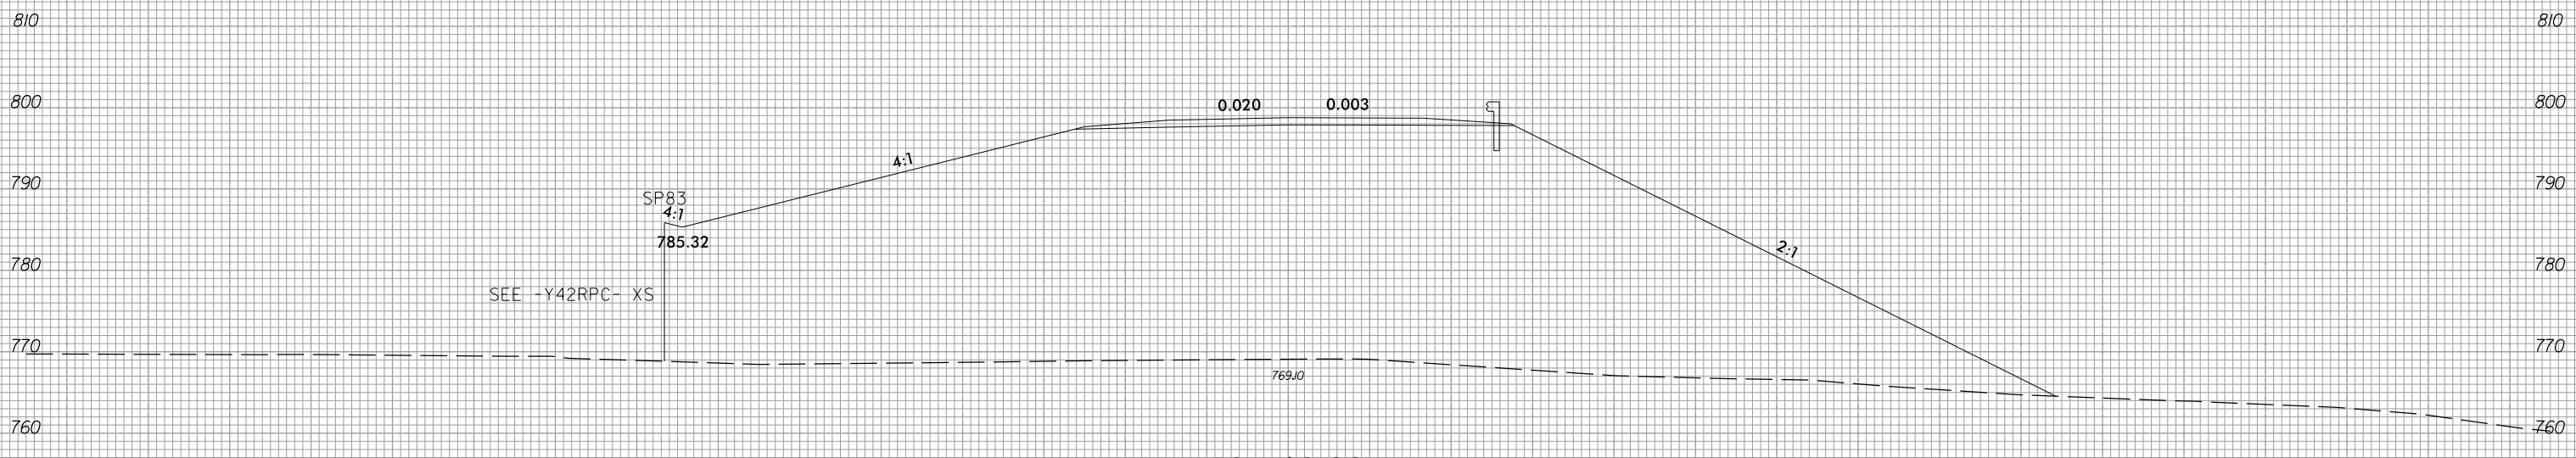

19+69.98

-SR9-

150 140 130 120 110 100 90 80 70 60 50 40 30 20 10 0 10 20 30 40 50 60 70 80 90 100 110 120 130 140 150

3/23/2023 c:\users\mferguson\documents\pwworking\0103736\R2707E\_FDY\_XPL\_SRA.dgn mferguson