


6/23/16



PROJ. REFERENCE NO.	SHEET NO.
R-2707E	X-360

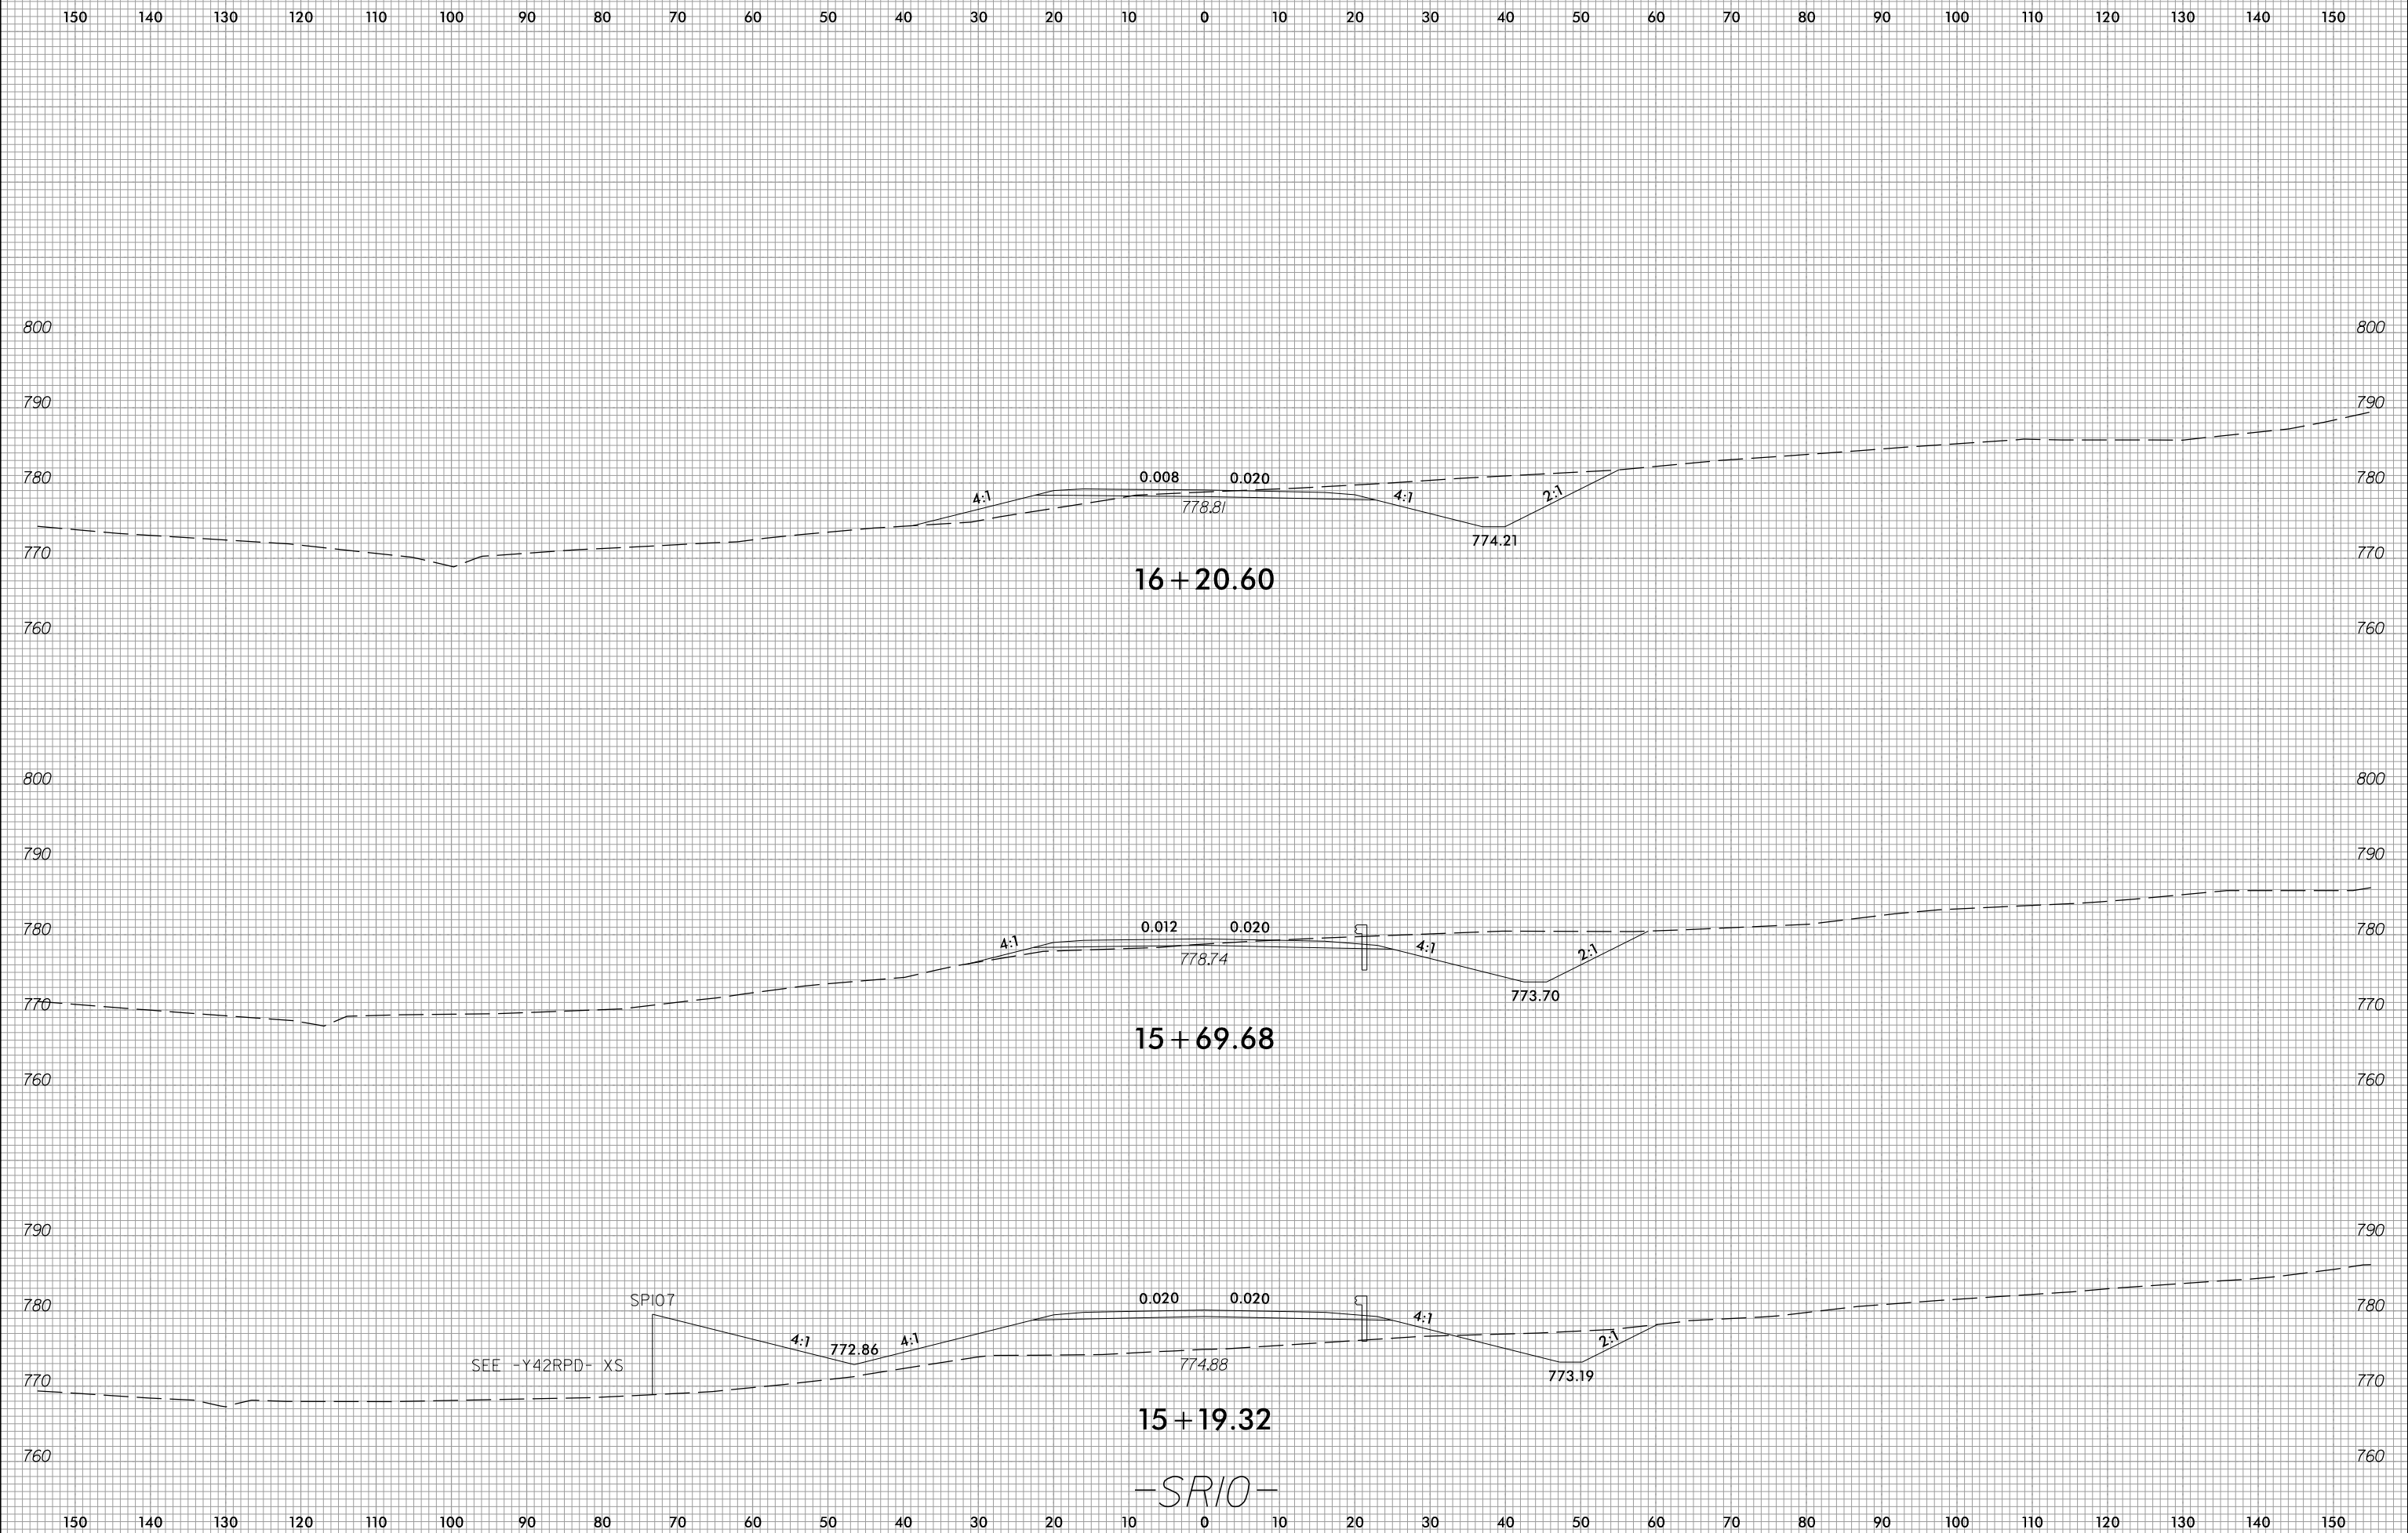

3/23/2023  
c:\users\mferguson\documents\pwworking\0103736\R2707E\_FDY\_XPL\_SRT0.dgn  
mferguson

-SR10-