


6/23/16



PROJ. REFERENCE NO.
R-2707E

SHEET NO.
X-368

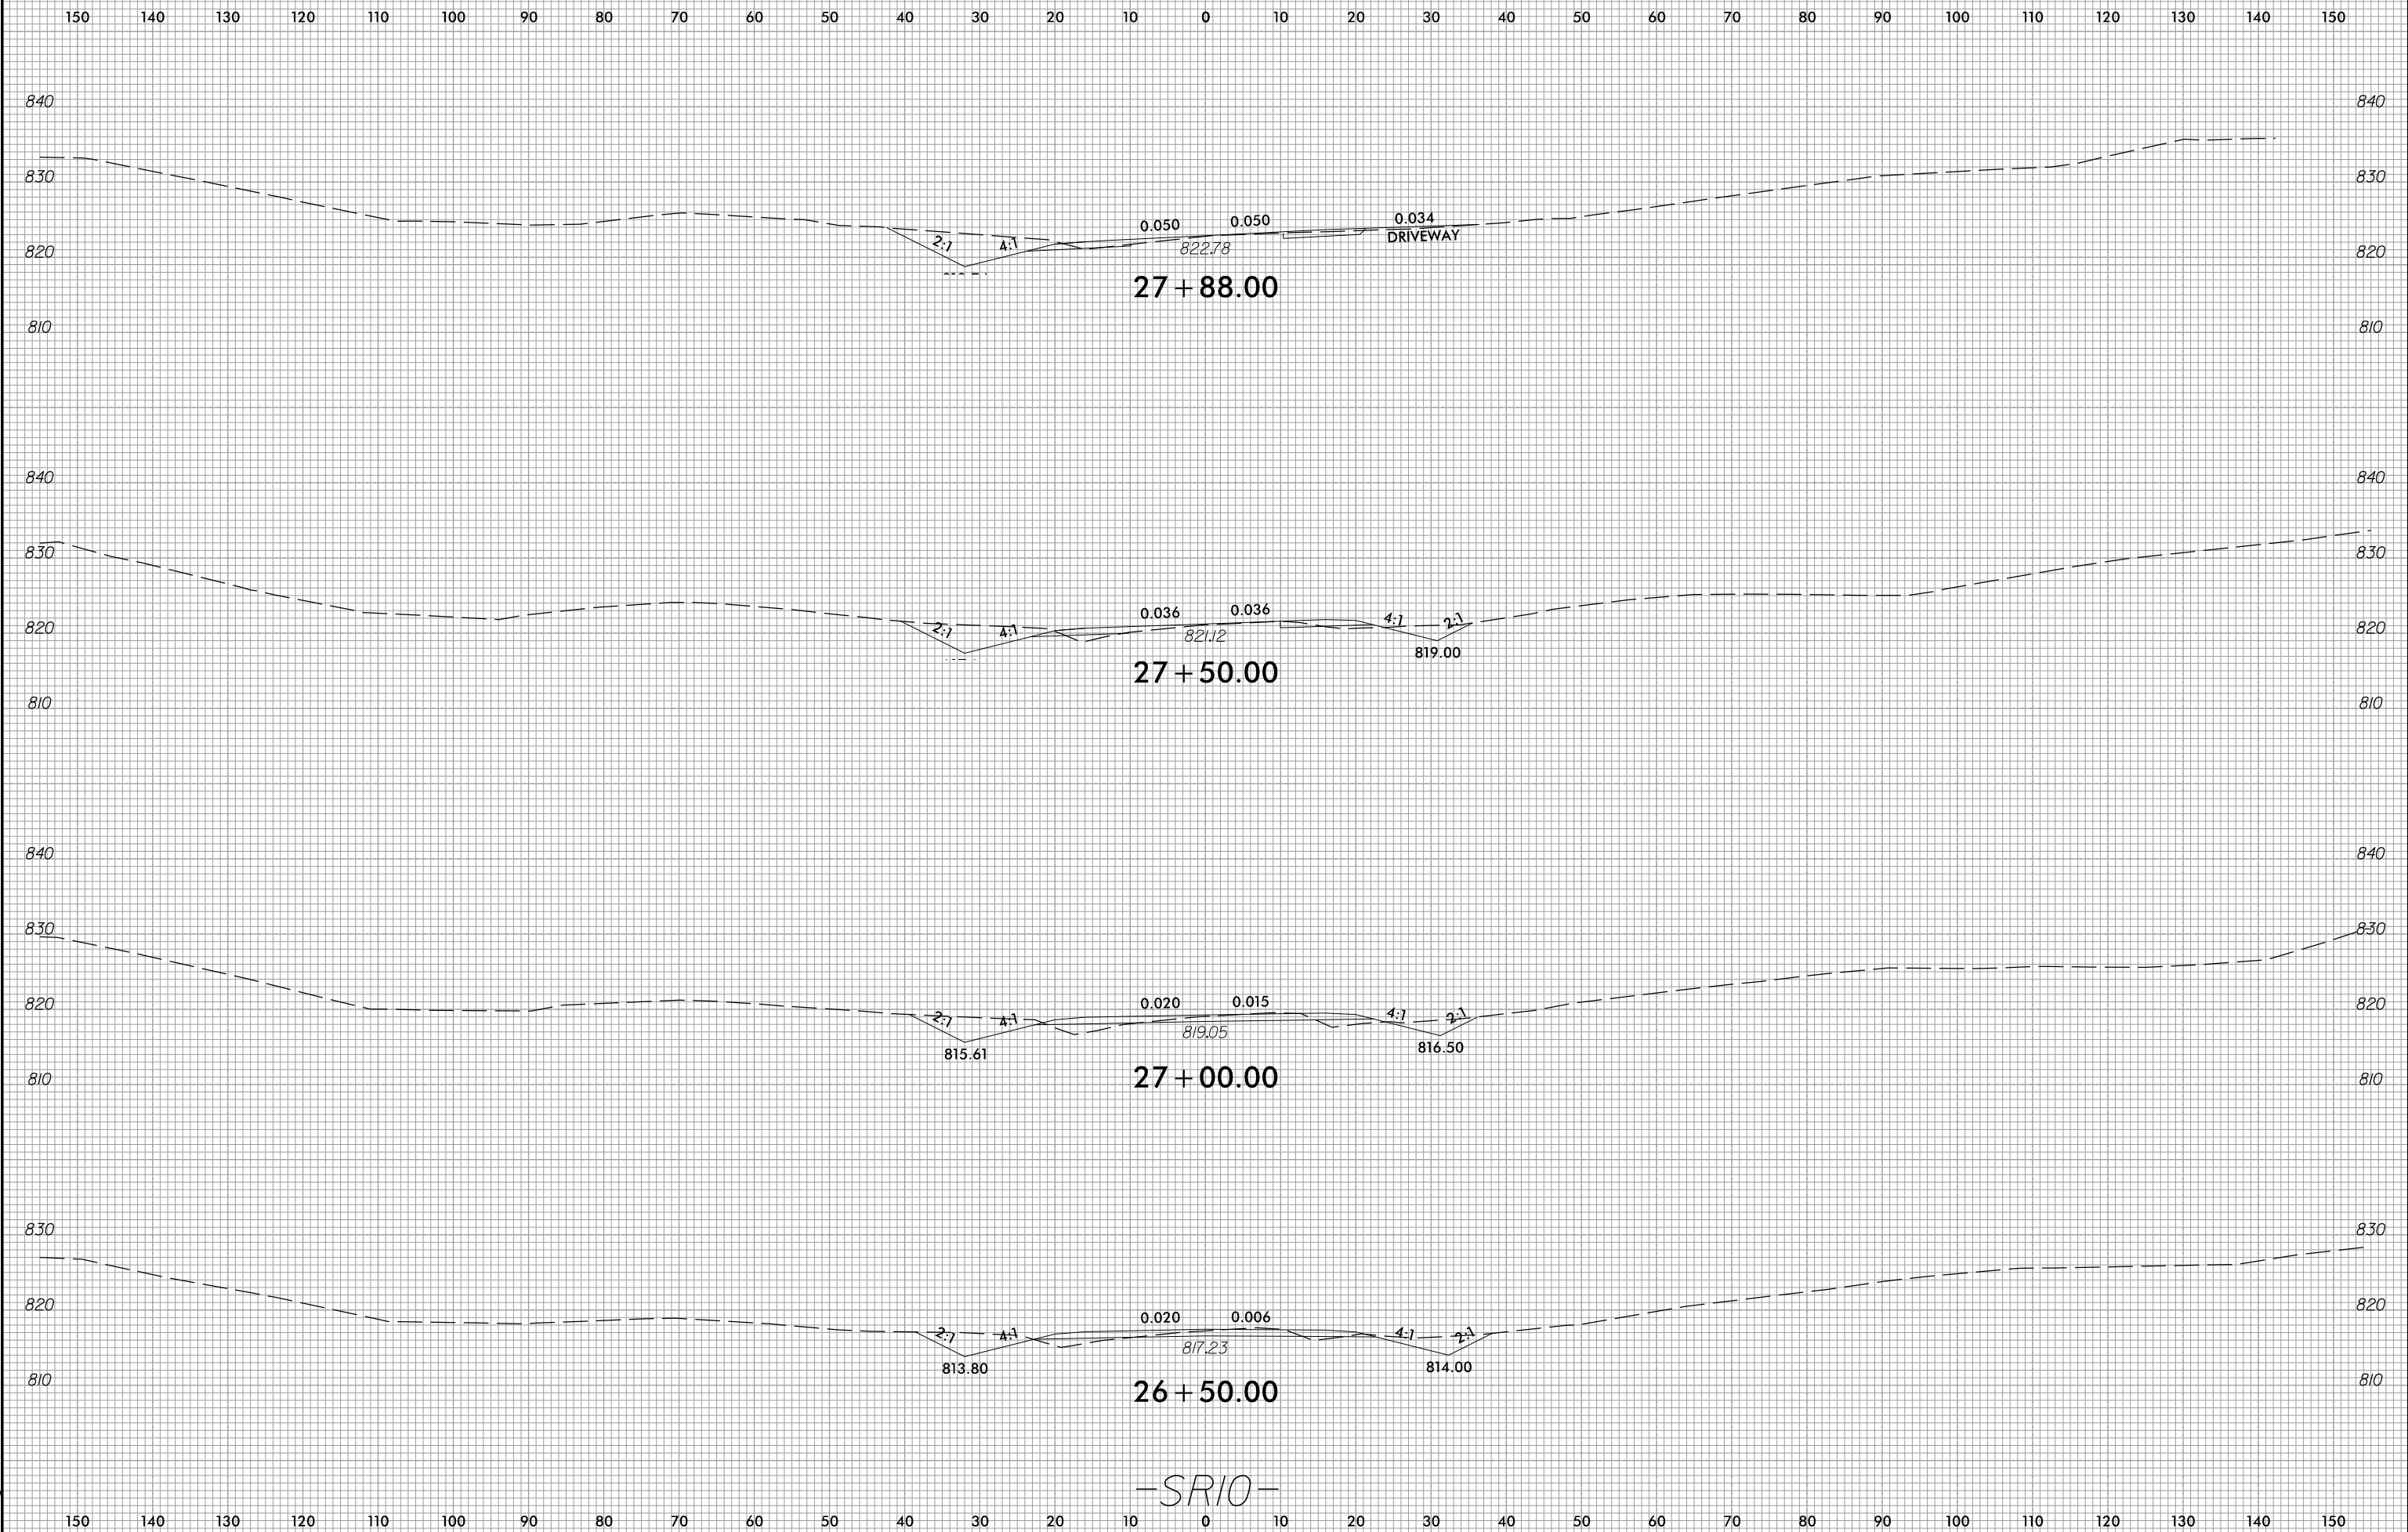

-SR10-

3/23/2023
c:\users\mferguson\documents\pwworking\0103736\R2707E_FDY_XPL_SRT0.dgn
mferguson