

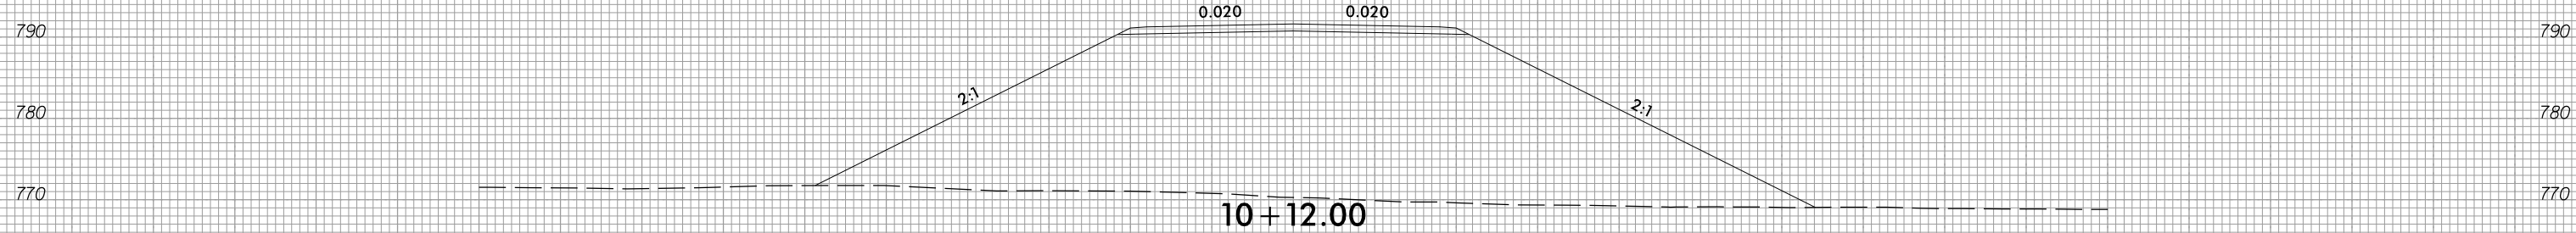
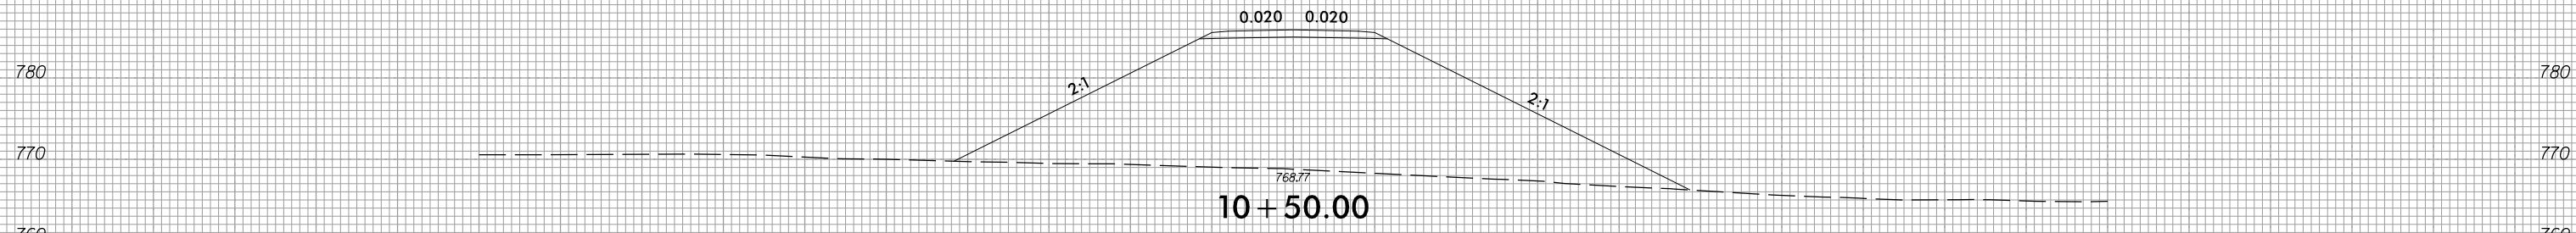


6/23/16

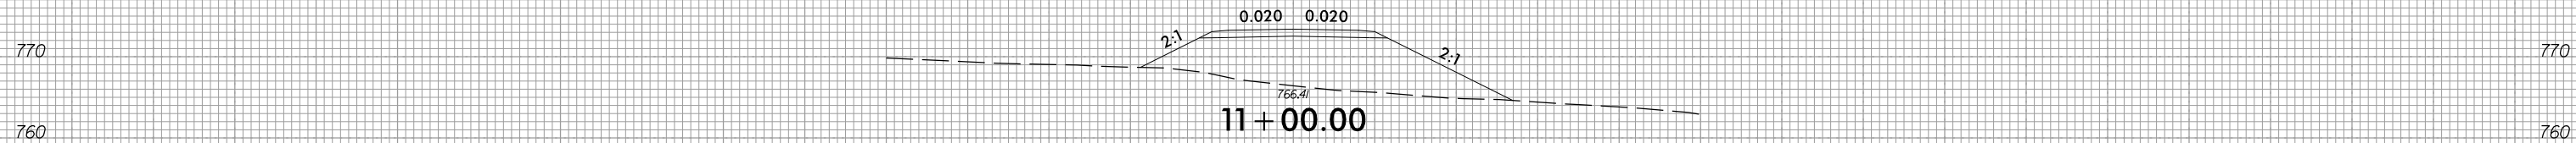

PROJ. REFERENCE NO.	SHEET NO.
R-2707E	X-370

150 140 130 120 110 100 90 80 70 60 50 40 30 20 10 0 10 20 30 40 50 60 70 80 90 100 110 120 130 140 150

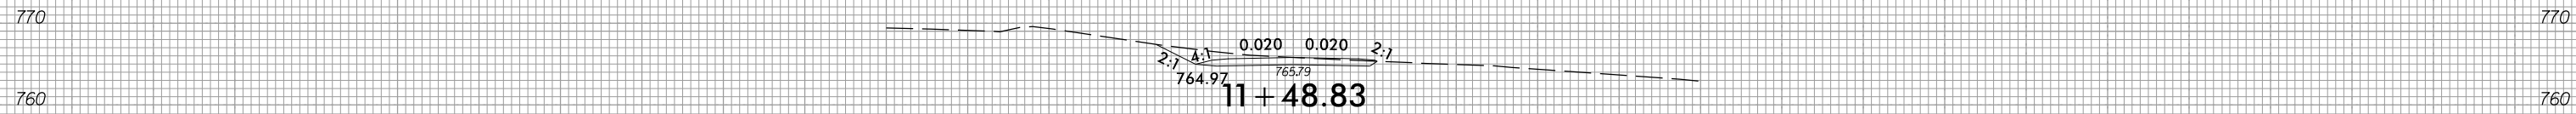

-PVENTI-

150 140 130 120 110 100 90 80 70 60 50 40 30 20 10 0 10 20 30 40 50 60 70 80 90 100 110 120 130 140 150

3/23/2023
 c:\users\mferguson\documents\working\0103759\R2707E_RDY_XPL_PVENTI.dgn
 mferguson