


FRAMING PLAN


NOTES:

(E1, E2, P1) DENOTES ELASTOMERIC BEARING OR SOLE PLATE. SEE "ELASTOMERIC BEARING DETAILS".
 SEE "PLAN OF SPANS DETAILS - DIAPHRAGMS" FOR END BENT DIAPHRAGM AND INTERIOR BENT DIAPHRAGM DETAILS.
 ALL DIMENSIONS ARE HORIZONTAL.

PROJECT NO. R-2707E
CLEVELAND COUNTY
 STATION: 13+08.49 -Y42-

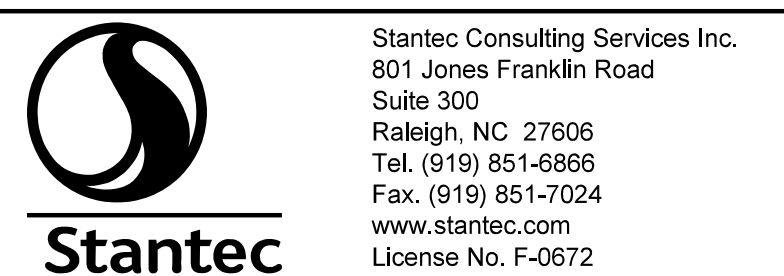

DRAWN BY : J. B. GEILE DATE : 12/06/18
 CHECKED BY : A. L. BOYKIN DATE : 02/17/23
 DESIGN ENGINEER OF RECORD : J. T. KELVINGTON DATE : 05/05/23

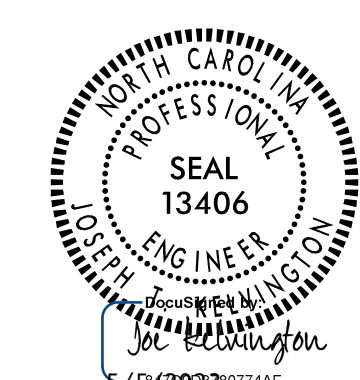

STATE OF NORTH CAROLINA
 DEPARTMENT OF TRANSPORTATION
 RALEIGH
 SUPERSTRUCTURE
 FRAMING PLAN

| REVISIONS | | | | | | SHEET NO. |
|-----------|-----|-------|-----|-----|-------|--------------|
| NO. | BY: | DATE: | NO. | BY: | DATE: | S7-12 |
| 1 | | | 3 | | | TOTAL SHEETS |
| 2 | | | 4 | | | 34 |

DOCUMENT NOT CONSIDERED FINAL UNLESS ALL SIGNATURES COMPLETED

C:\Users\jgeile\documents\p_w_working\ms5591\R2707E-SMU.FP_220494.dgn.DGN 5/5/2023 12:46:37 PM jgeile