


5/5/2023 12:48:44 PM jgeille  
c:\users\jgeille\documents\p.w. working\ms559\270707E-SMU-BR01-220494.dgn

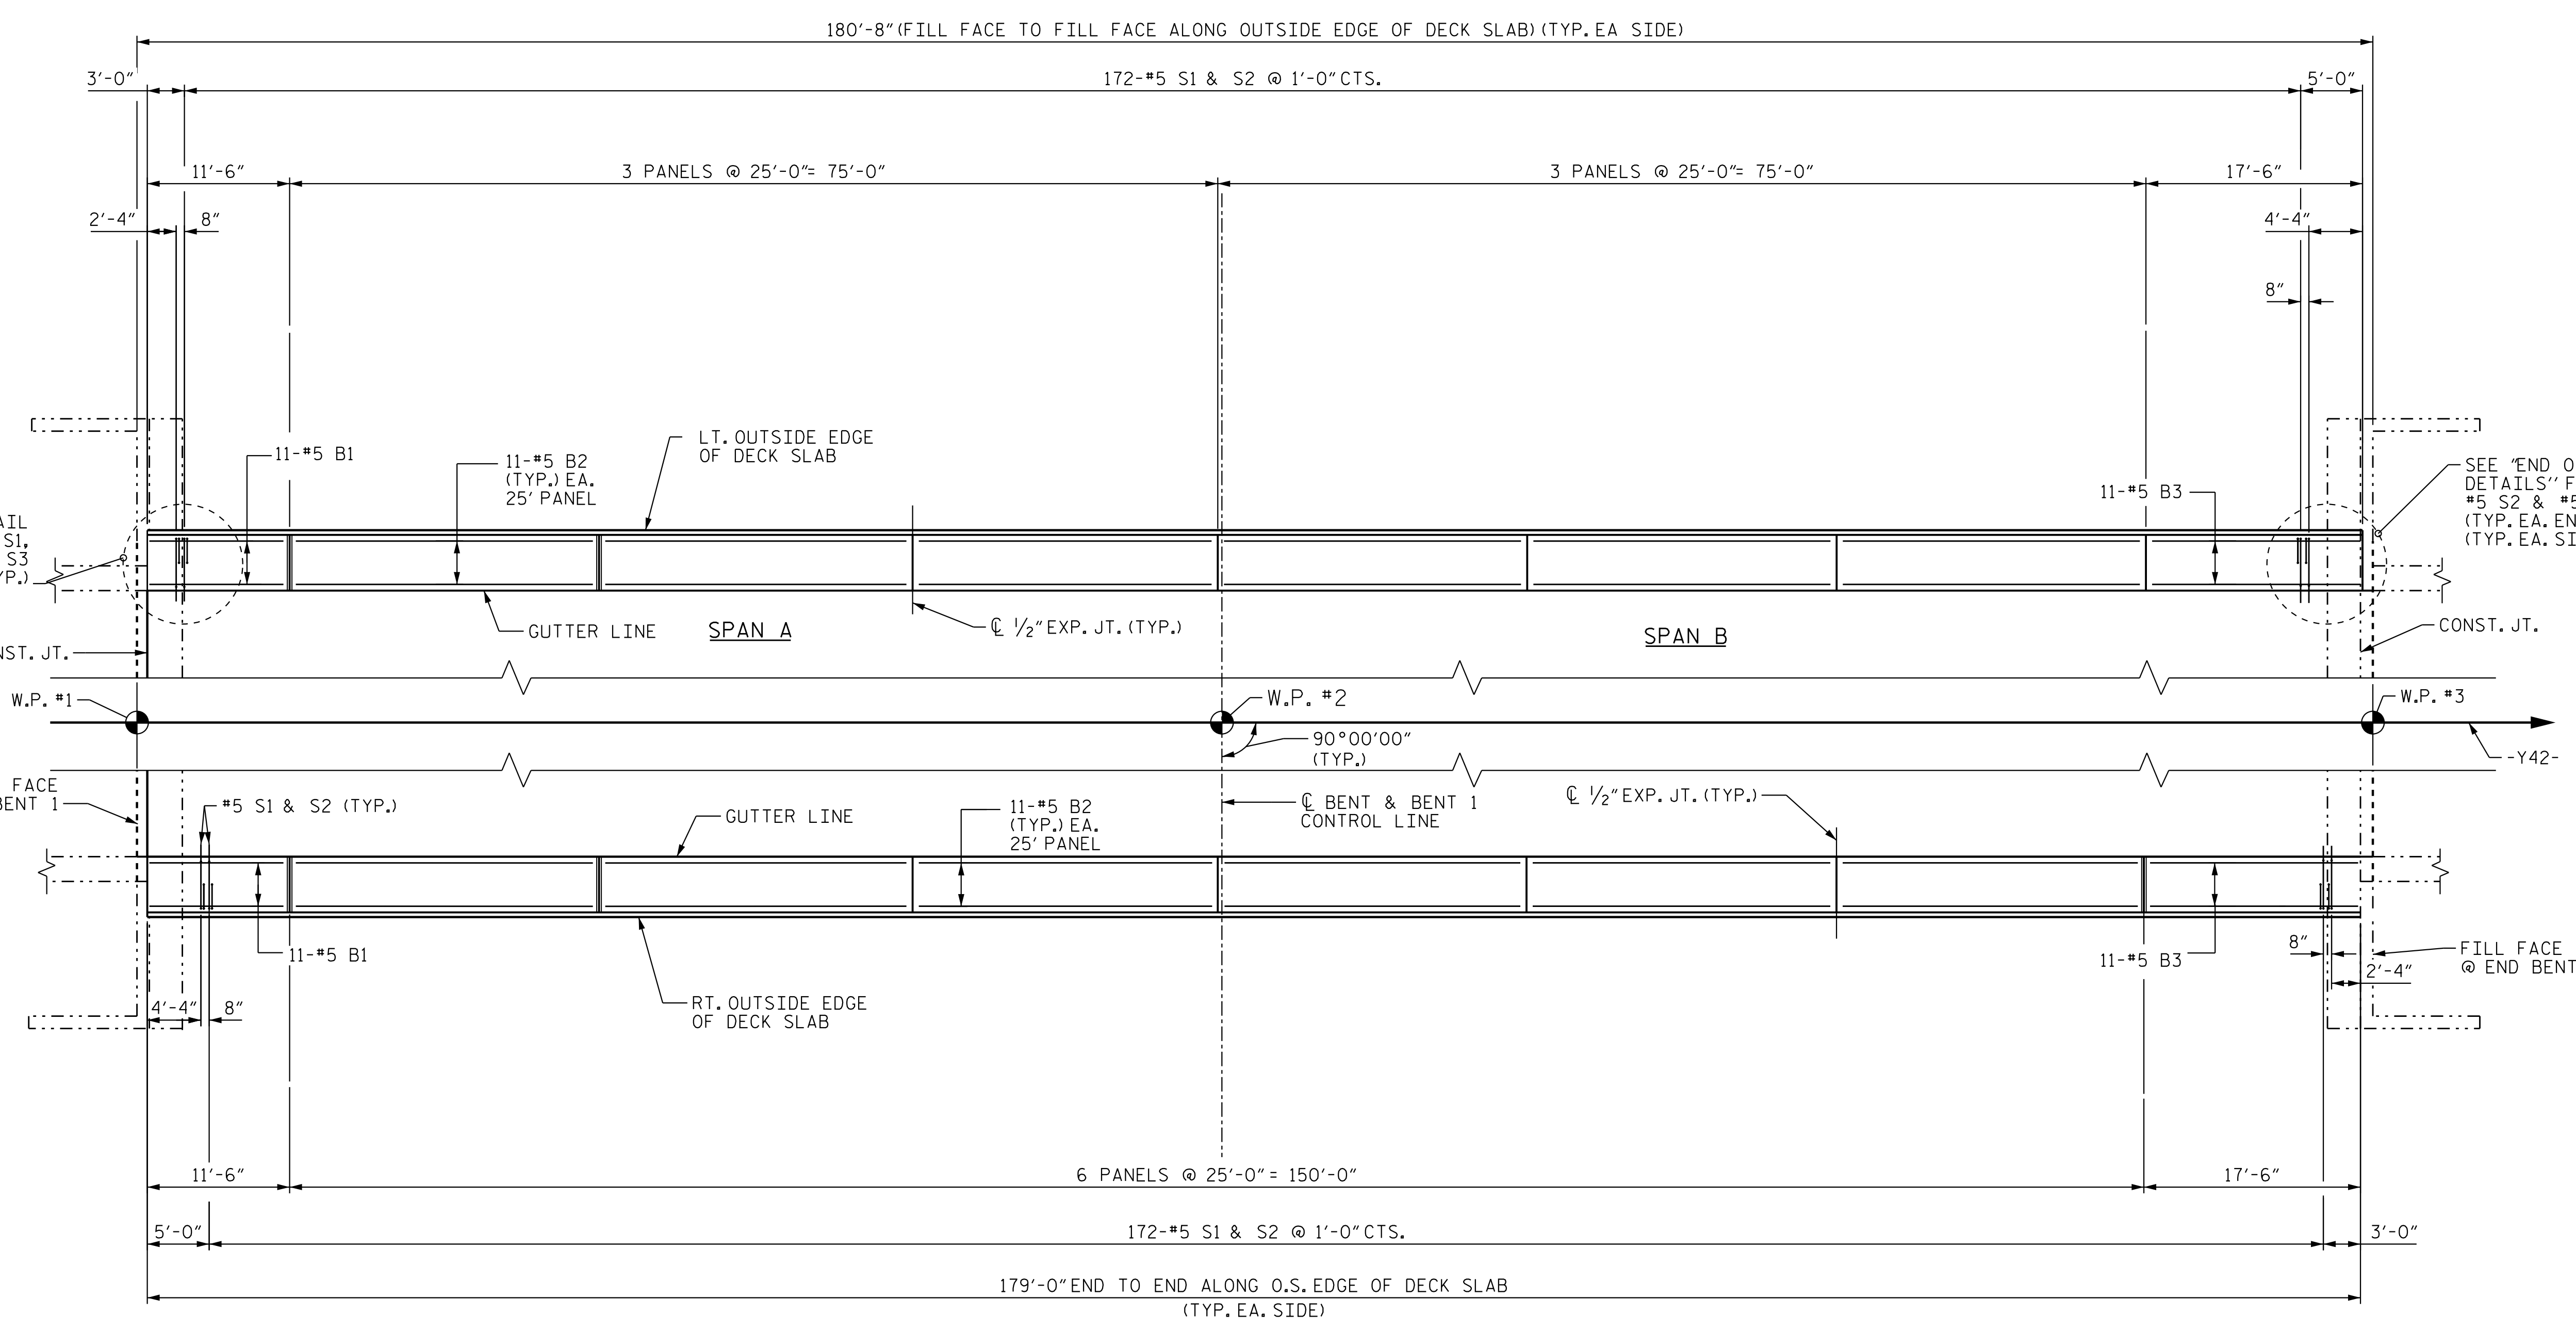


### BARRIER RAIL PLAN

(FOR REINFORCEMENT BILL OF MATERIALS, NOTES AND BARRIER RAIL DETAILS SEE "CONCRETE BARRIER RAIL", SHEET 2 OF 2)


PROJECT NO. R-2707E  
CLEVELAND COUNTY  
STATION: 13+08.49 -Y42-

SHEET 1 OF 2

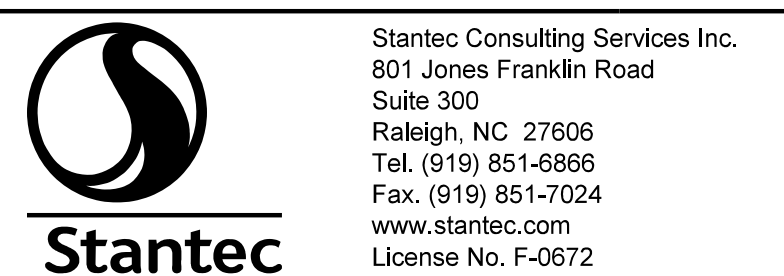

Stantec Consulting Services Inc.  
801 Jones Franklin Road  
Suite 300  
Raleigh, NC 27606  
Tel. (919) 851-6866  
Fax. (919) 851-7024  
www.stantec.com  
License No. F-0672

DRAWN BY: J. B. GEILE DATE: 12/12/18  
CHECKED BY: A. L. BOYKIN DATE: 02/17/23  
DESIGN ENGINEER OF RECORD: J. T. KELVINGTON DATE: 05/05/23

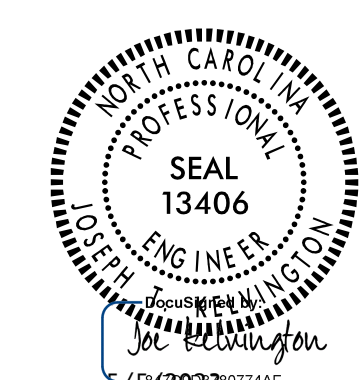

DOCUMENT NOT CONSIDERED FINAL UNLESS ALL SIGNATURES COMPLETED

STATE OF NORTH CAROLINA DEPARTMENT OF TRANSPORTATION RALEIGH SUPERSTRUCTURE CONCRETE BARRIER RAIL					
REVISIONS				SHEET NO. S7-19	
NO.	BY:	DATE:	NO.	BY:	DATE:
1			3		
2			4		
TOTAL SHEETS					34